


**Notes**


Do not scale this drawing.  
 All dimensions to be checked by the Contractor before construction proceeds.  
 This drawing is the copyright of Landmark Architecture Limited and shall not be in any way used or reproduced without their prior written consent.

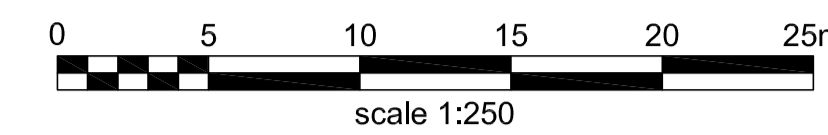

**CAR PARKING PROVISION**

30 No. EXISTING CAR PARKING SPACES  
 (Nos. 1 - 30)

4 No. PROPOSED NEW CAR PARKING SPACES  
 (Nos. 31 - 34)

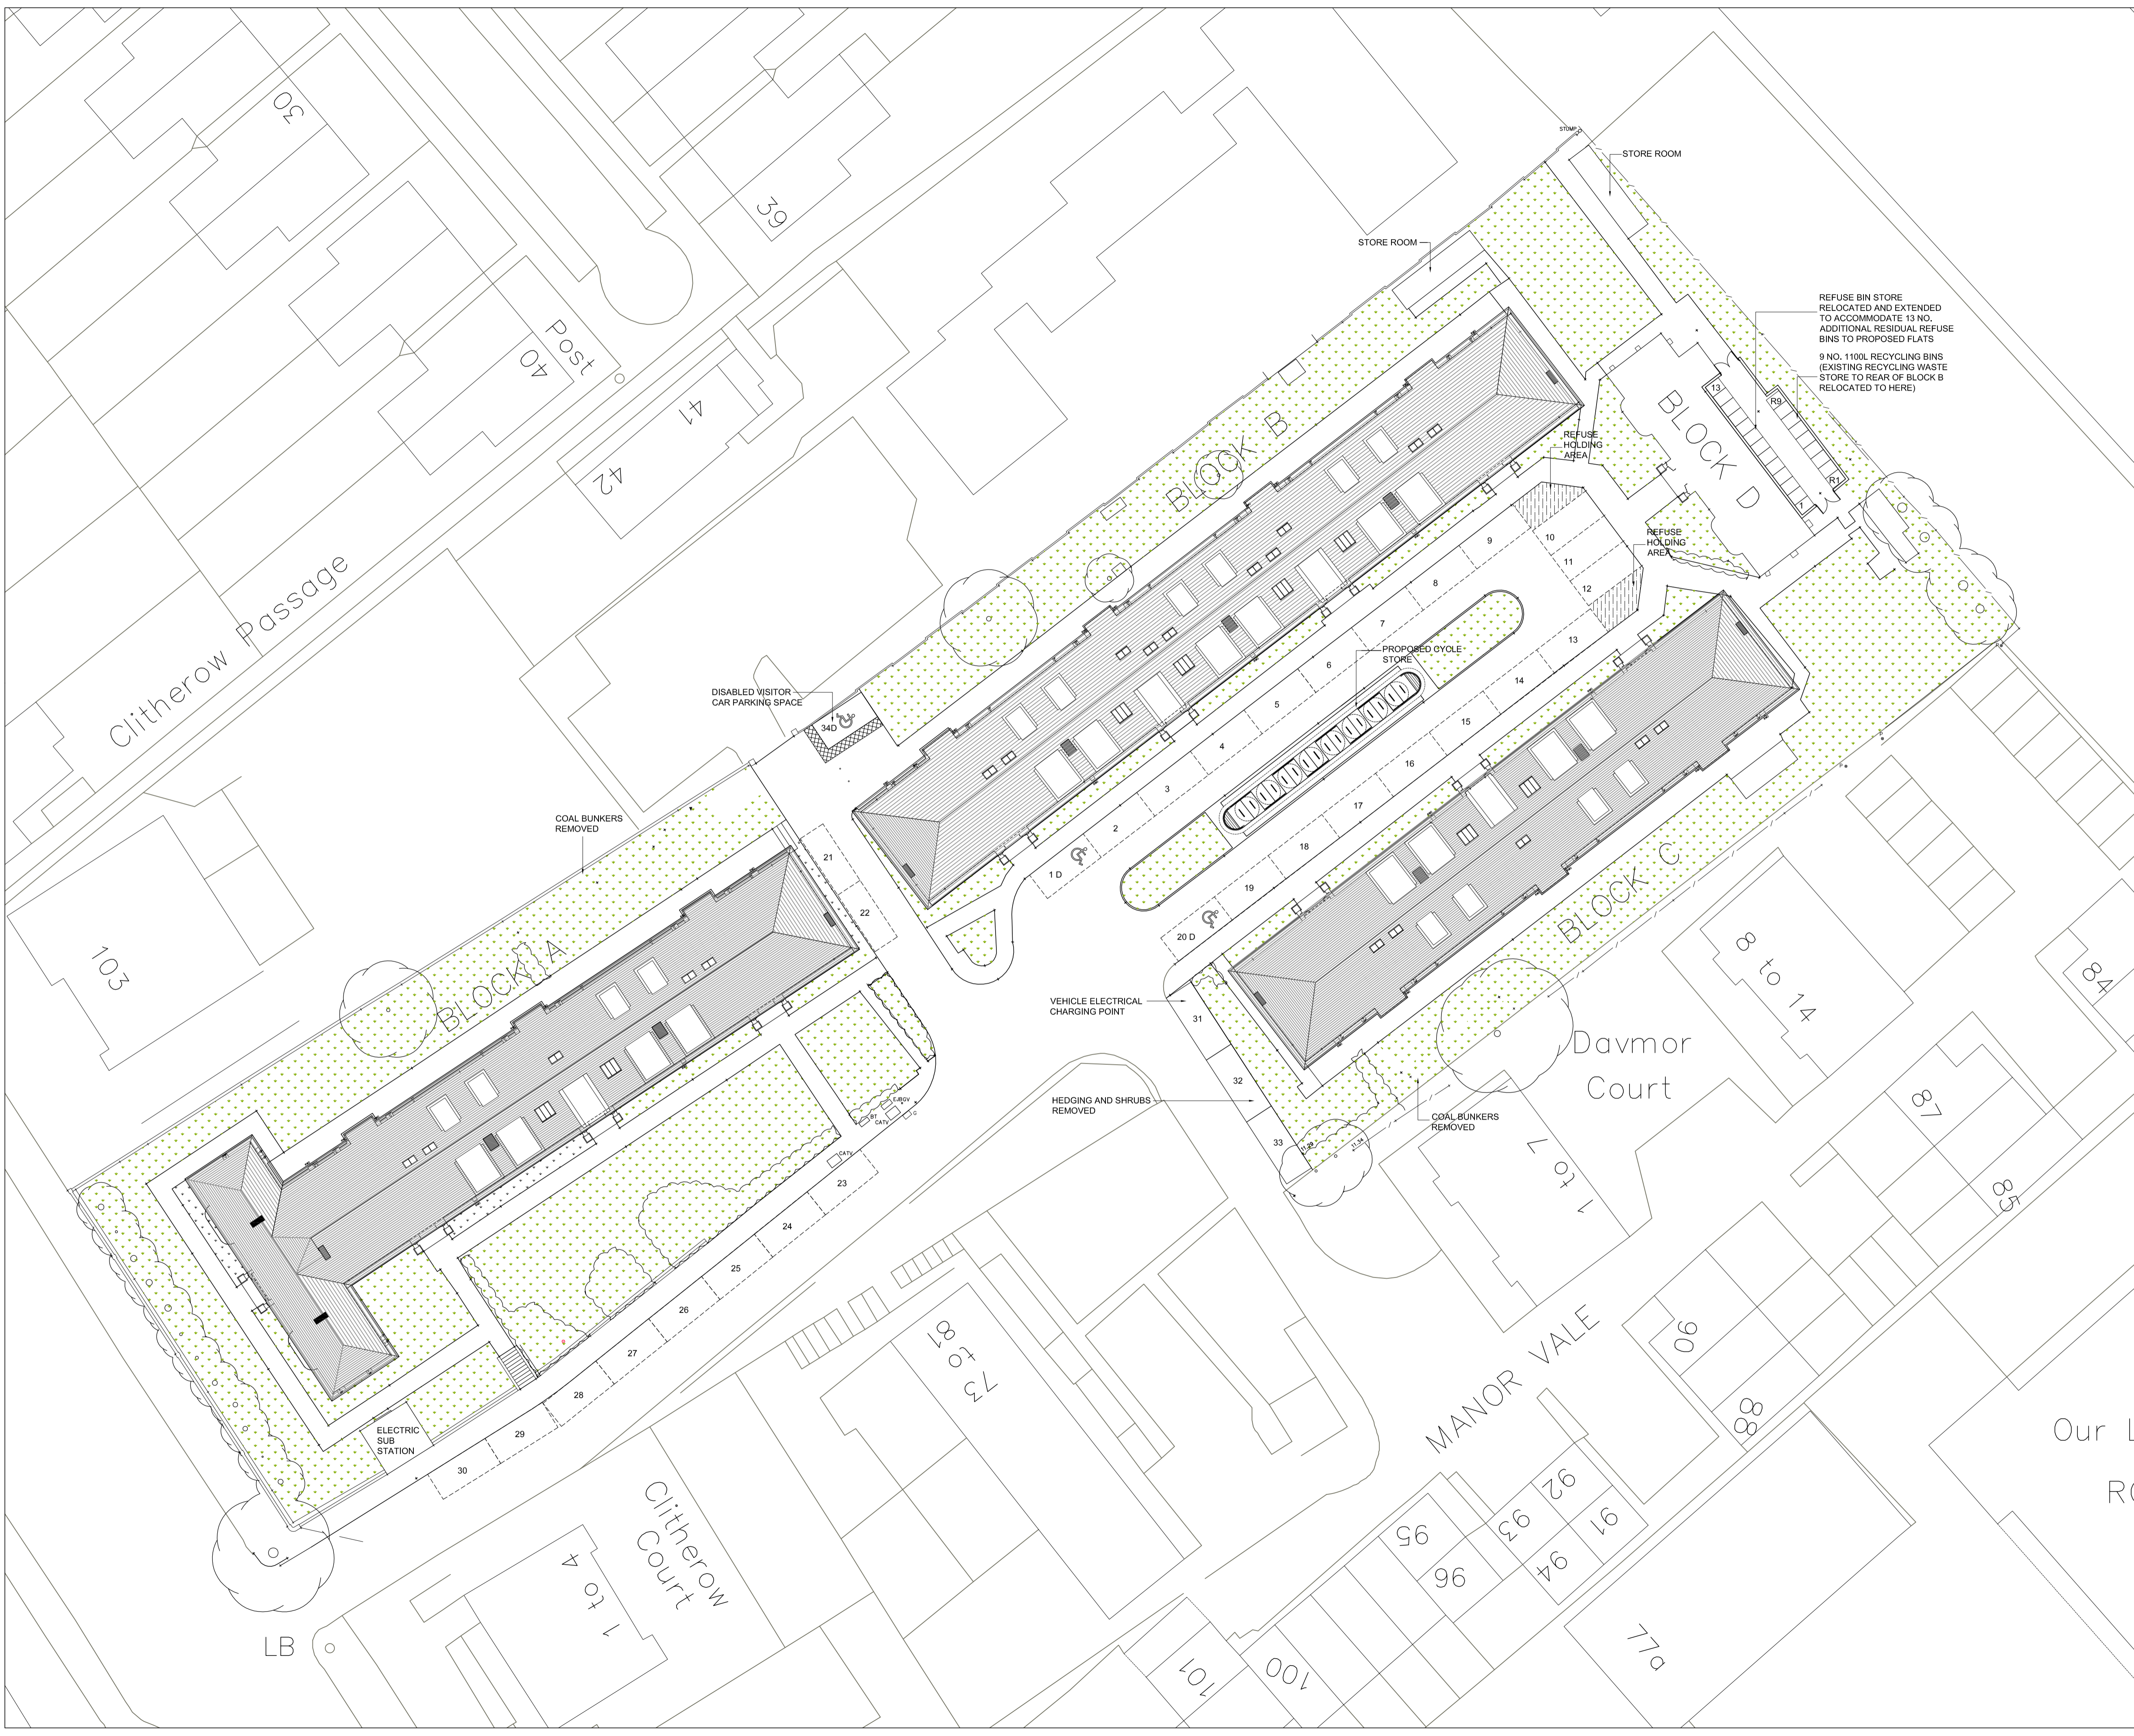

A	ISSUED FOR PLANNING	16.12.16	AP
rev.		date.	own.

**LANDMARK ARCHITECTURE LIMITED**  
 1st Floor | 19 Northfields Prospect |  
 Northfields | London | SW18 1PE  
 T 0203 358 0358  
 F 0203 870 3511  
 E [la@landmarkarchitecture.co.uk](mailto:la@landmarkarchitecture.co.uk)

project **MANOR VALE BRENTFORD TW8 9JP**




title **PROPOSED SITE AND ROOF PLAN**

scale **1:250 @ A1** own **AP**  
**1:500 @ A3** chk **TB**  
 date **NOV 2016**


drg no. **713/ 403** rev **A**

**Notes**

Do not scale this drawing.  
 All dimensions to be checked by the Contractor before construction proceeds.  
 This drawing is the copyright of Landmark Architecture Limited and shall not be in any way used or reproduced without their prior written consent.

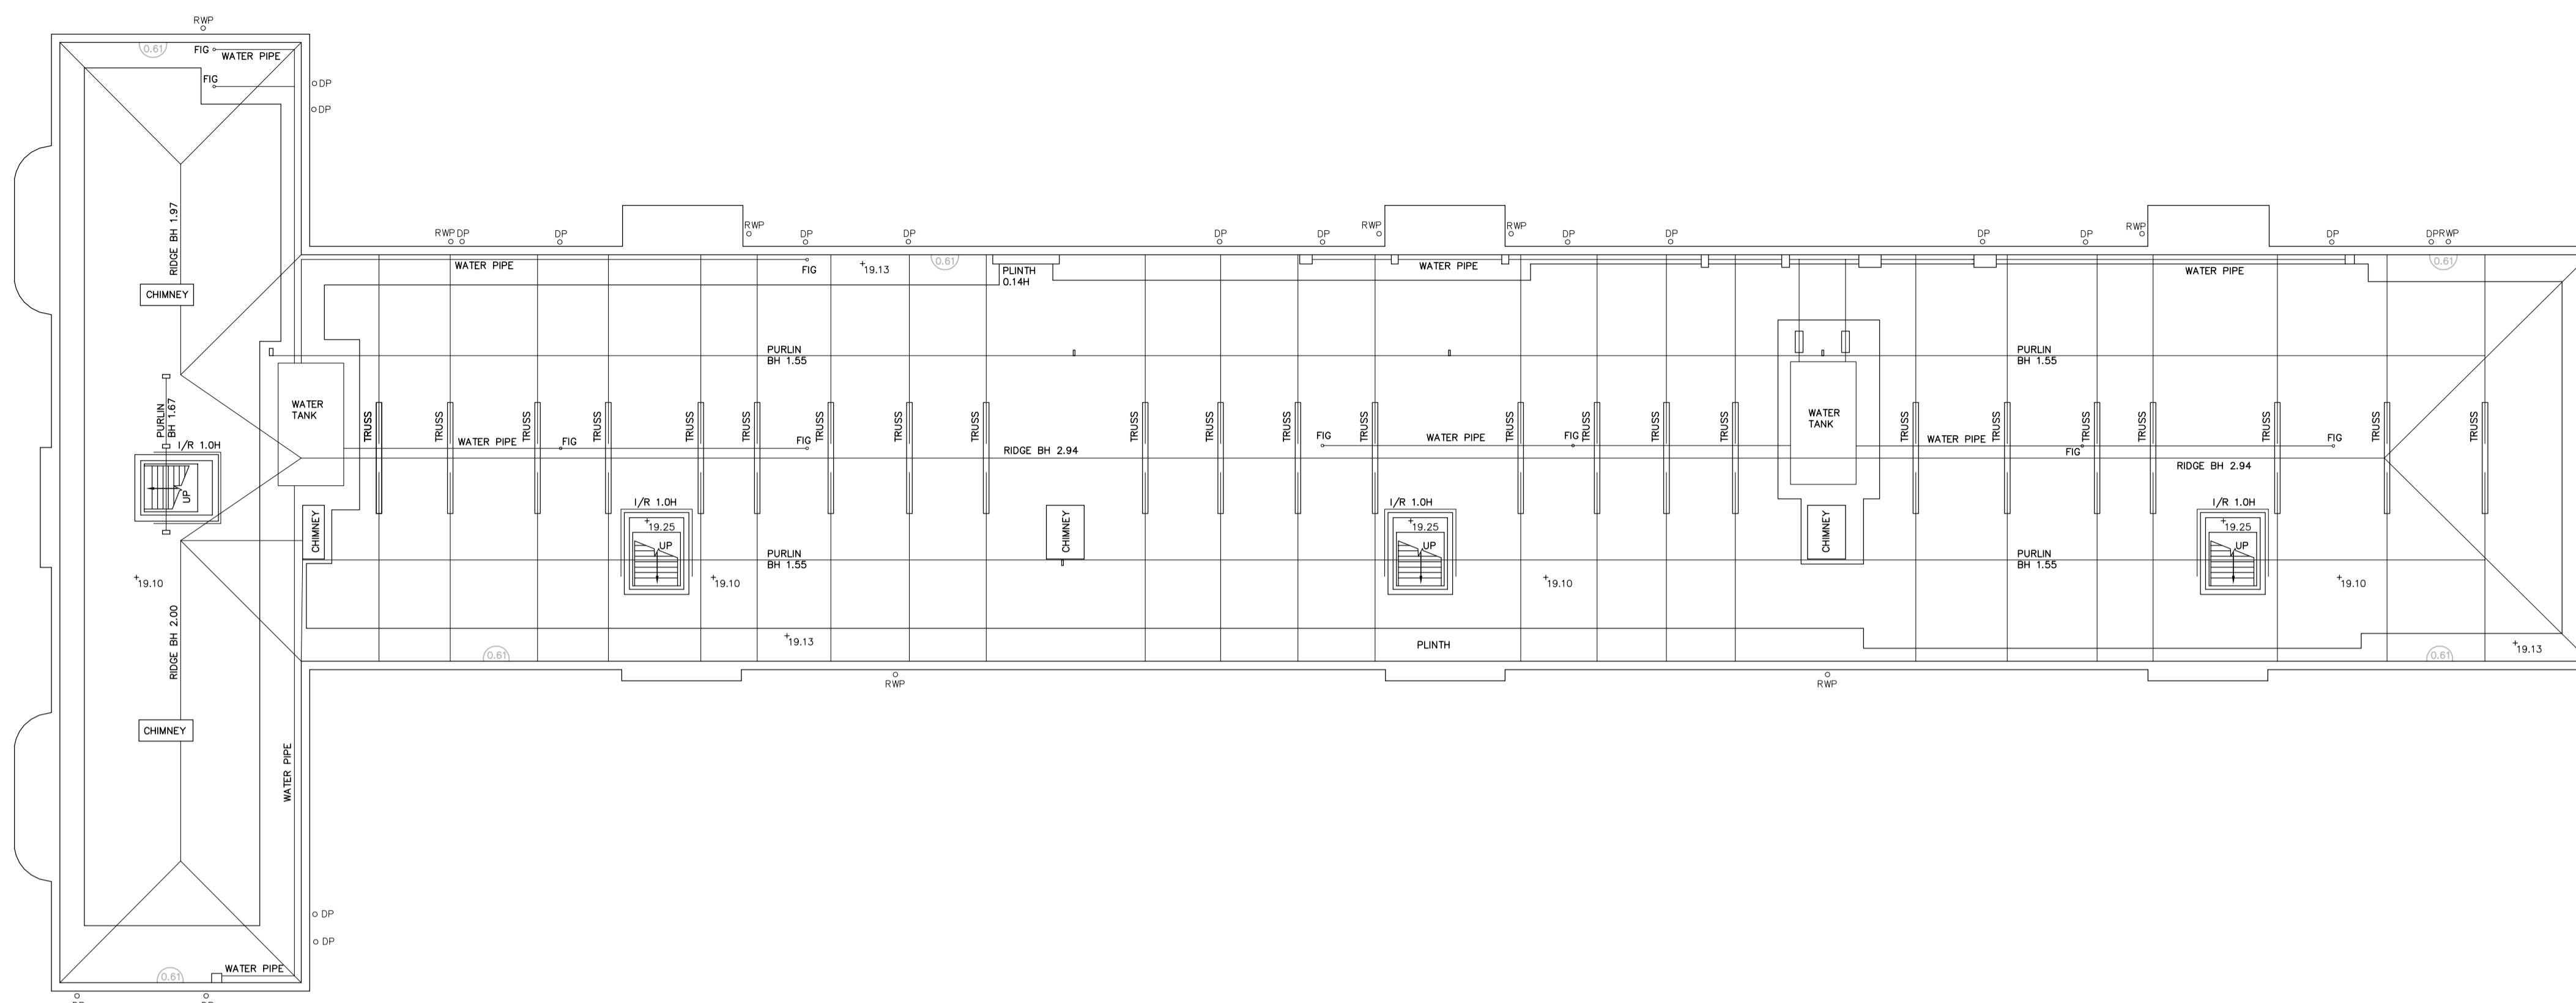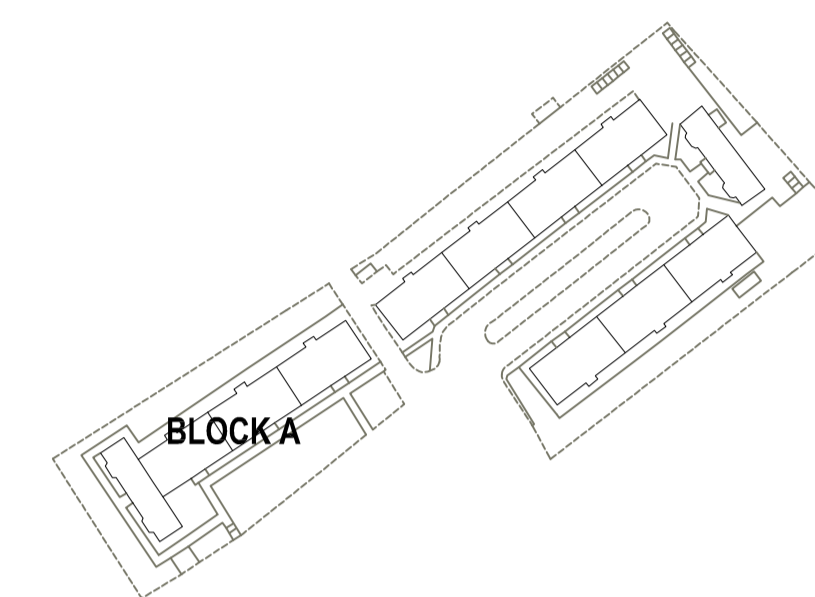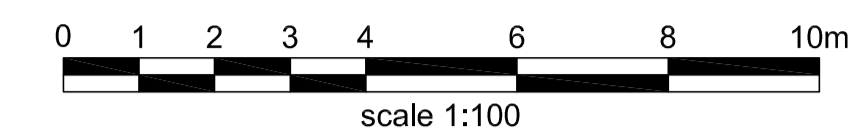

**EXISTING LOFT PLAN**

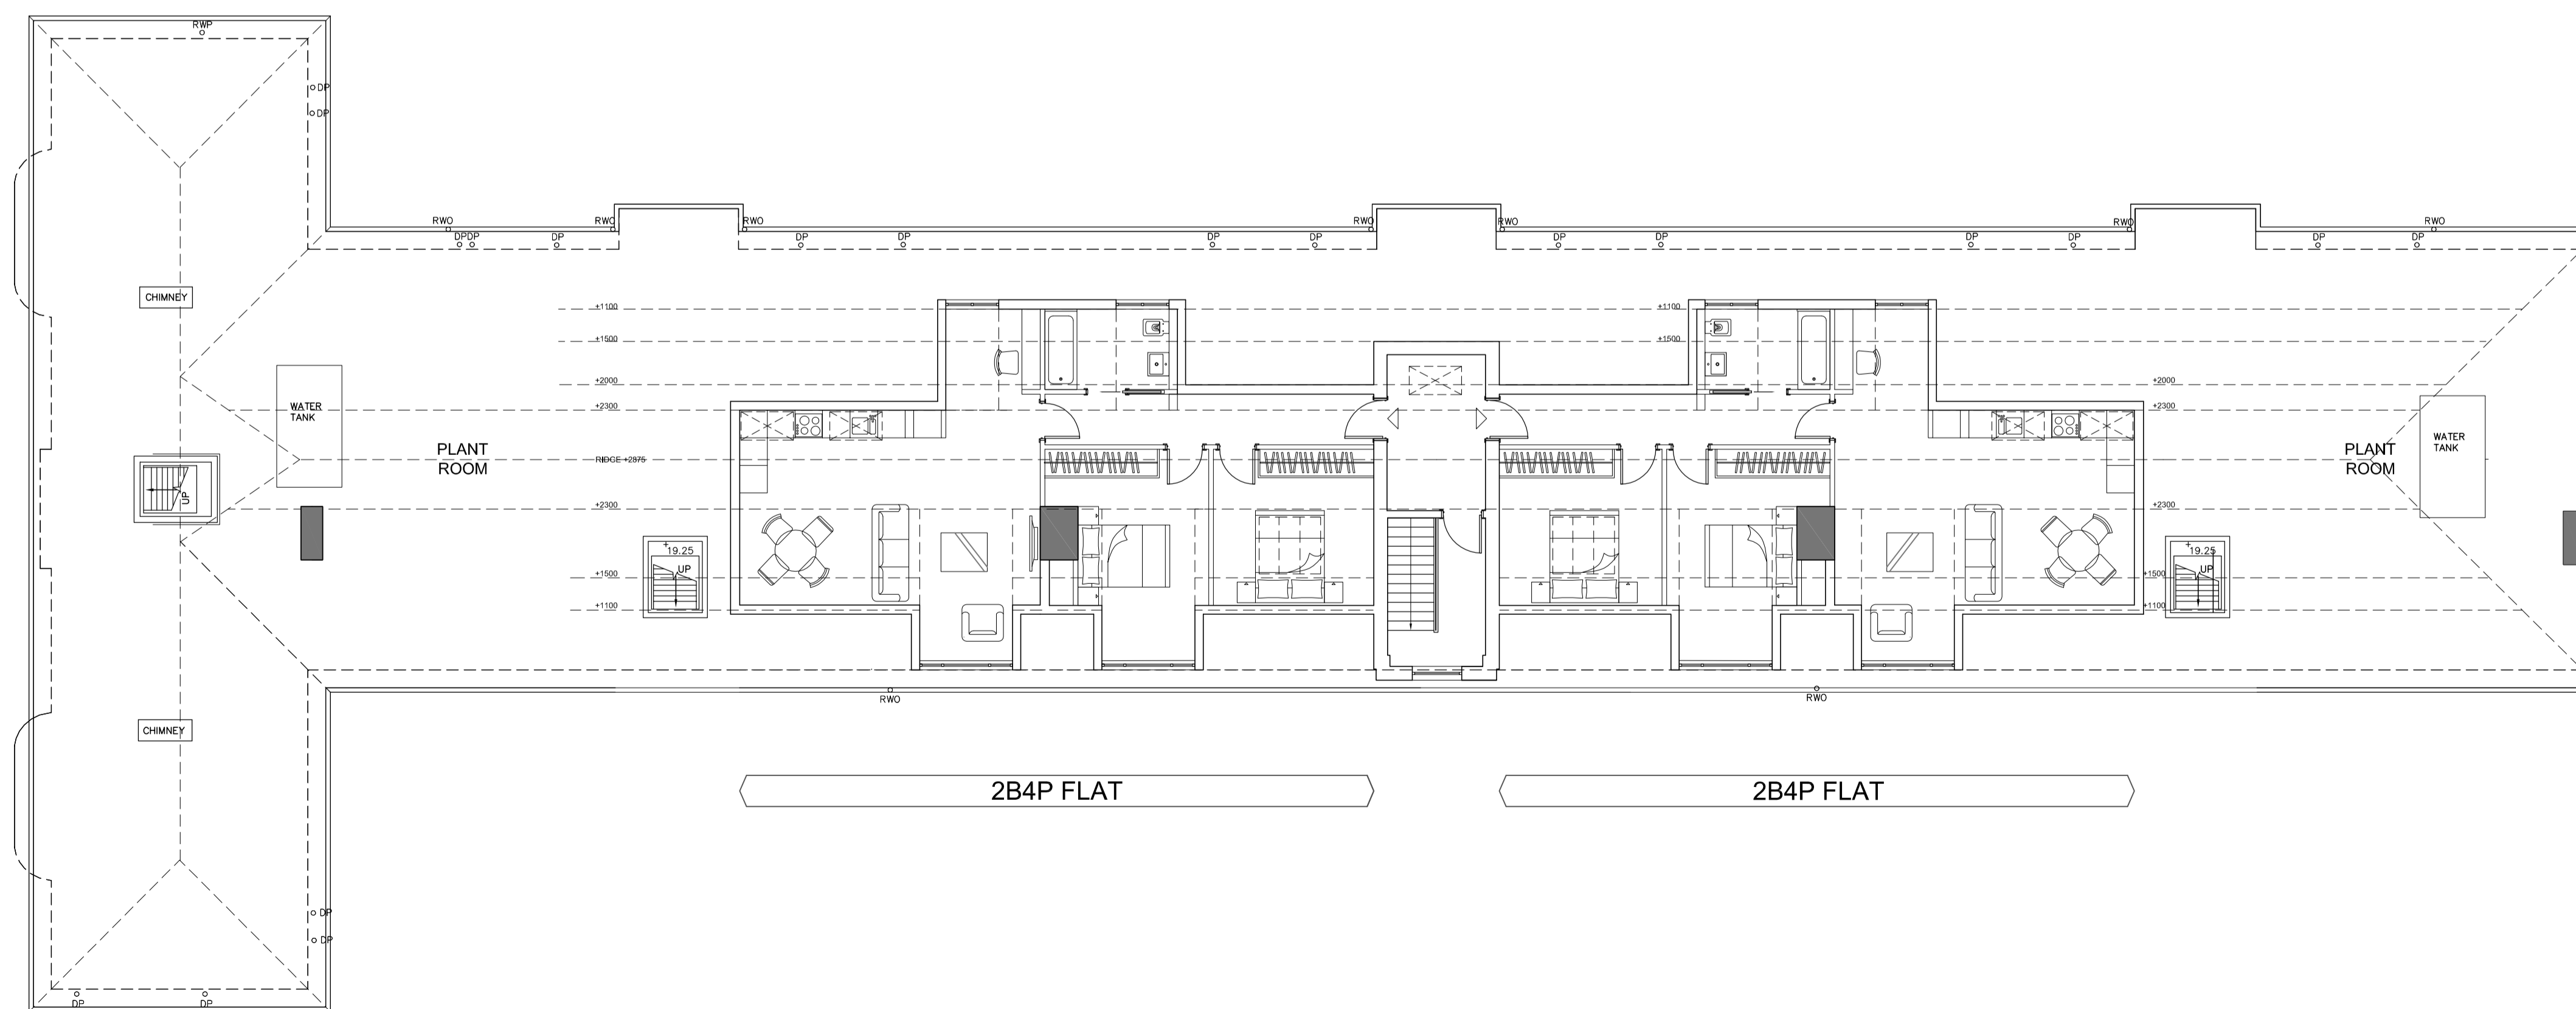

**PROPOSED LOFT PLAN**

FLAT GIA = 68 sq m  
 48 sq m @ C 2.3 m = 70.5% OF GIA

A	ISSUED FOR PLANNING	16.12.16	AP
REV.		DATE	OWN.

**LANDMARK ARCHITECTURE LIMITED**  
 1st Floor | 19 Northfields Prospect |  
 Northfields | London | SW18 1PE  
 T 0203 338 0358  
 F 0208 870 3511  
 E info@landmarkarchitecture.co.uk

project **MANOR VALE  
 BRENTFORD TW8 9JP**

title **EXISTING & PROPOSED LOFT PLAN  
 BLOCK A**




scale **1:100 @ A1** dwn **AP**  
**1:200 @ A3**  
 date **NOV 2016** chk **TB**

diag no. **713/ 404** rev **A**




**Notes**

Do not scale this drawing.  
 All dimensions to be checked by the Contractor before construction proceeds.  
 This drawing is the copyright of Landmark Architecture Limited and shall not be in any way used or reproduced without their prior written consent.

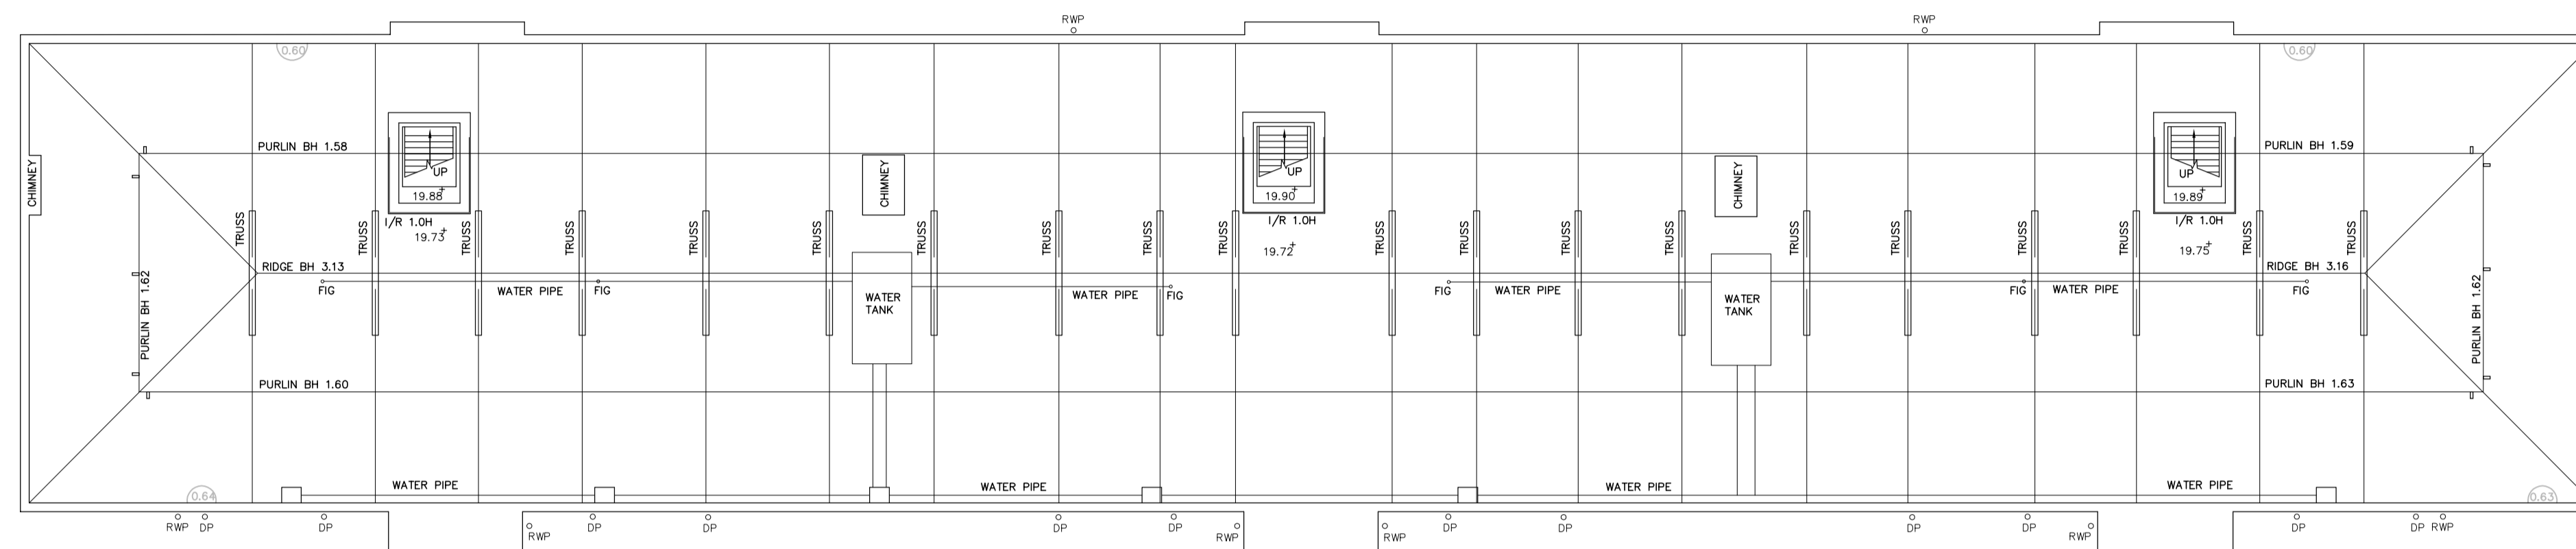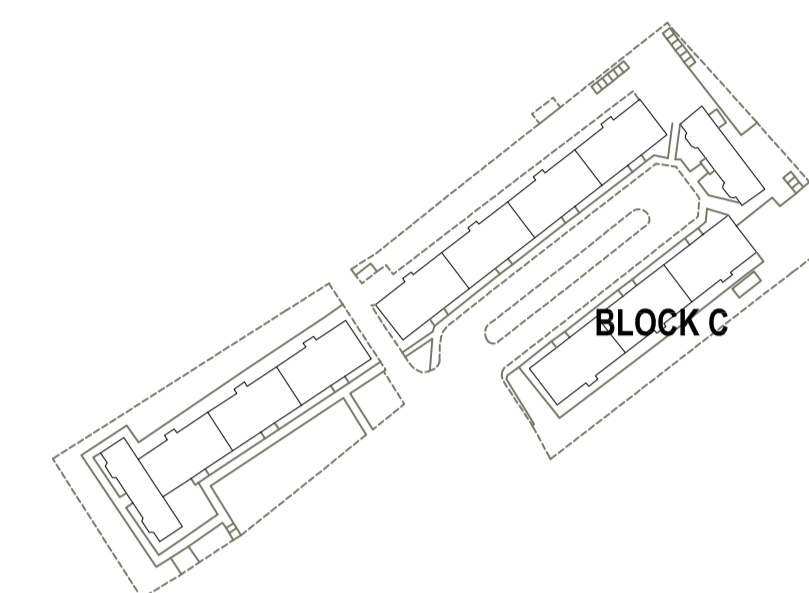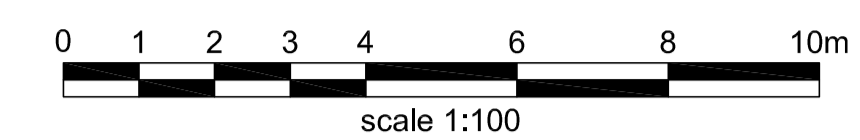

**EXISTING LOFT PLAN**

FLAT GIA = 68 sq m  
 48 sq m @ C 2.3 m = 70.5% OF GIA

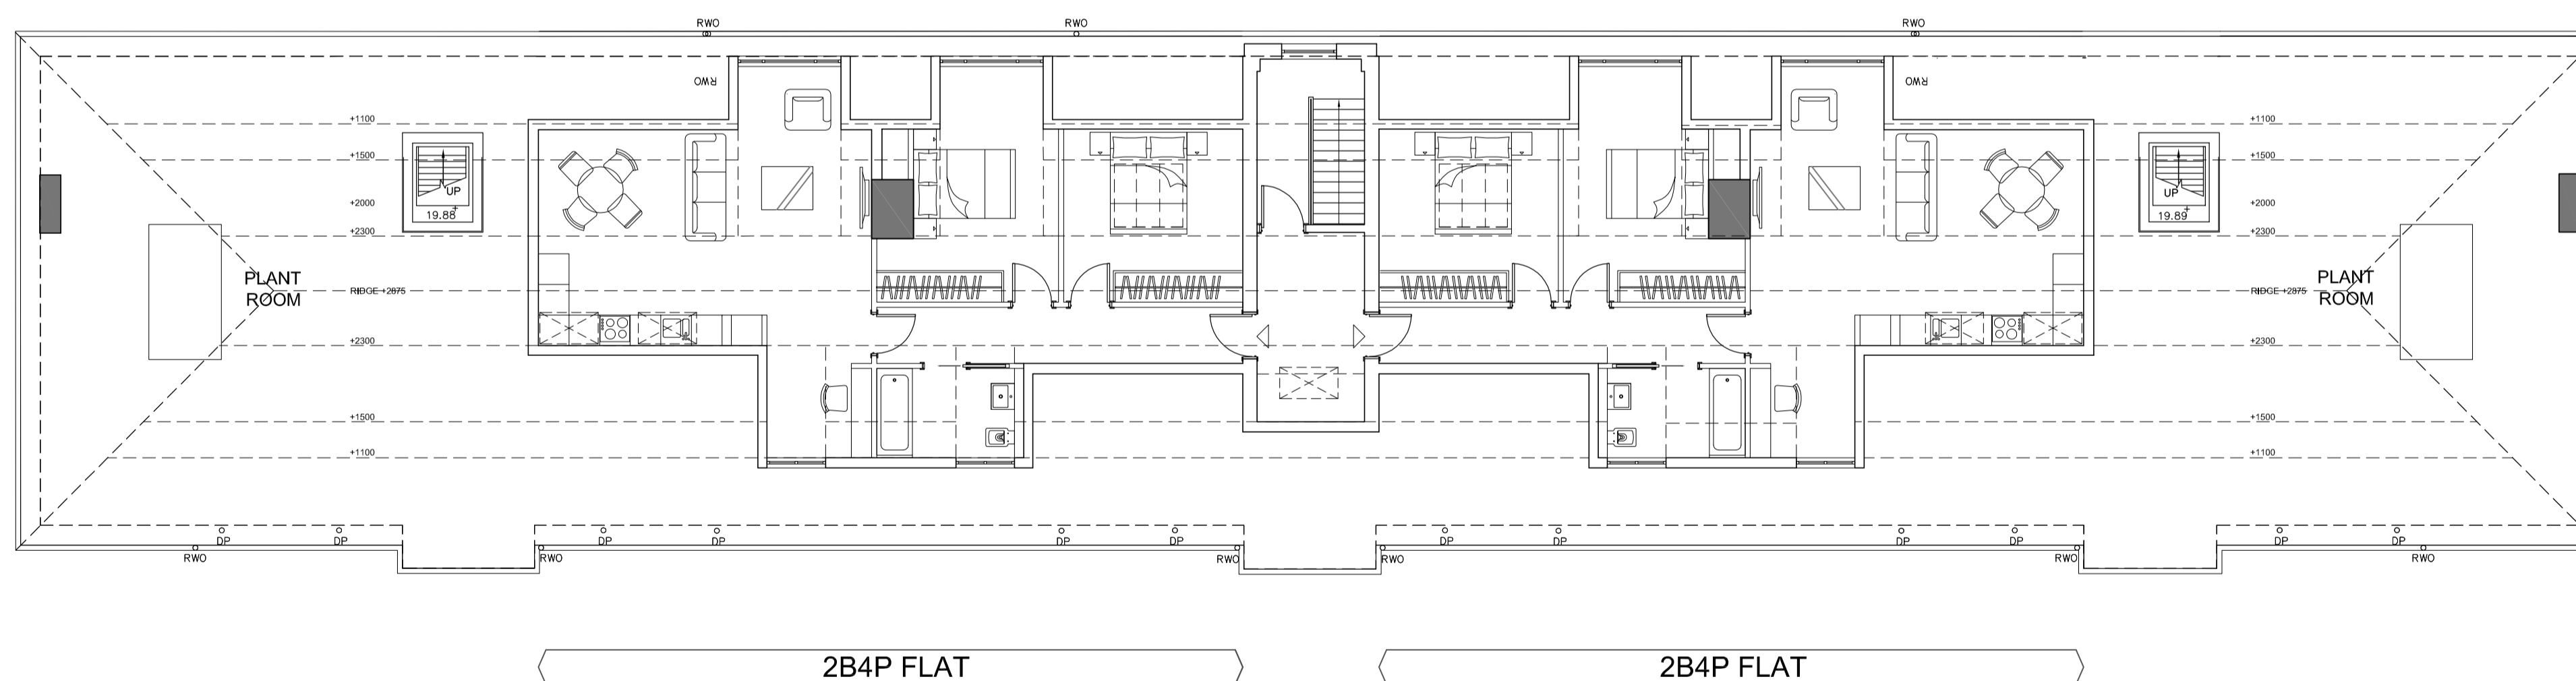

**PROPOSED LOFT PLAN**

A	ISSUED FOR PLANNING	16.12.16	AP
REV.		DATE	OWN.

**LANDMARK ARCHITECTURE LIMITED**  
 1st Floor | 19 Northfields Prospect |  
 Northfields | London | SW18 1PE  
 T 0203 358 0358  
 F 0208 870 3511  
 E info@landmarkarchitecture.co.uk

project **MANOR VALE  
 BRENTFORD TW8 9JP**




title **EXISTING & PROPOSED LOFT PLAN  
 BLOCK C**

scale **1:100 @ A1** own **AP**  
**1:200 @ A3**  
 date **NOV 2016** chk **TB**


diag no. **713/ 406** rev **A**

**Notes**

Do not scale this drawing.  
 All dimensions to be checked by the Contractor before construction proceeds.  
 This drawing is the copyright of Landmark Architecture Limited and shall not be in any way used or reproduced without their prior written consent.

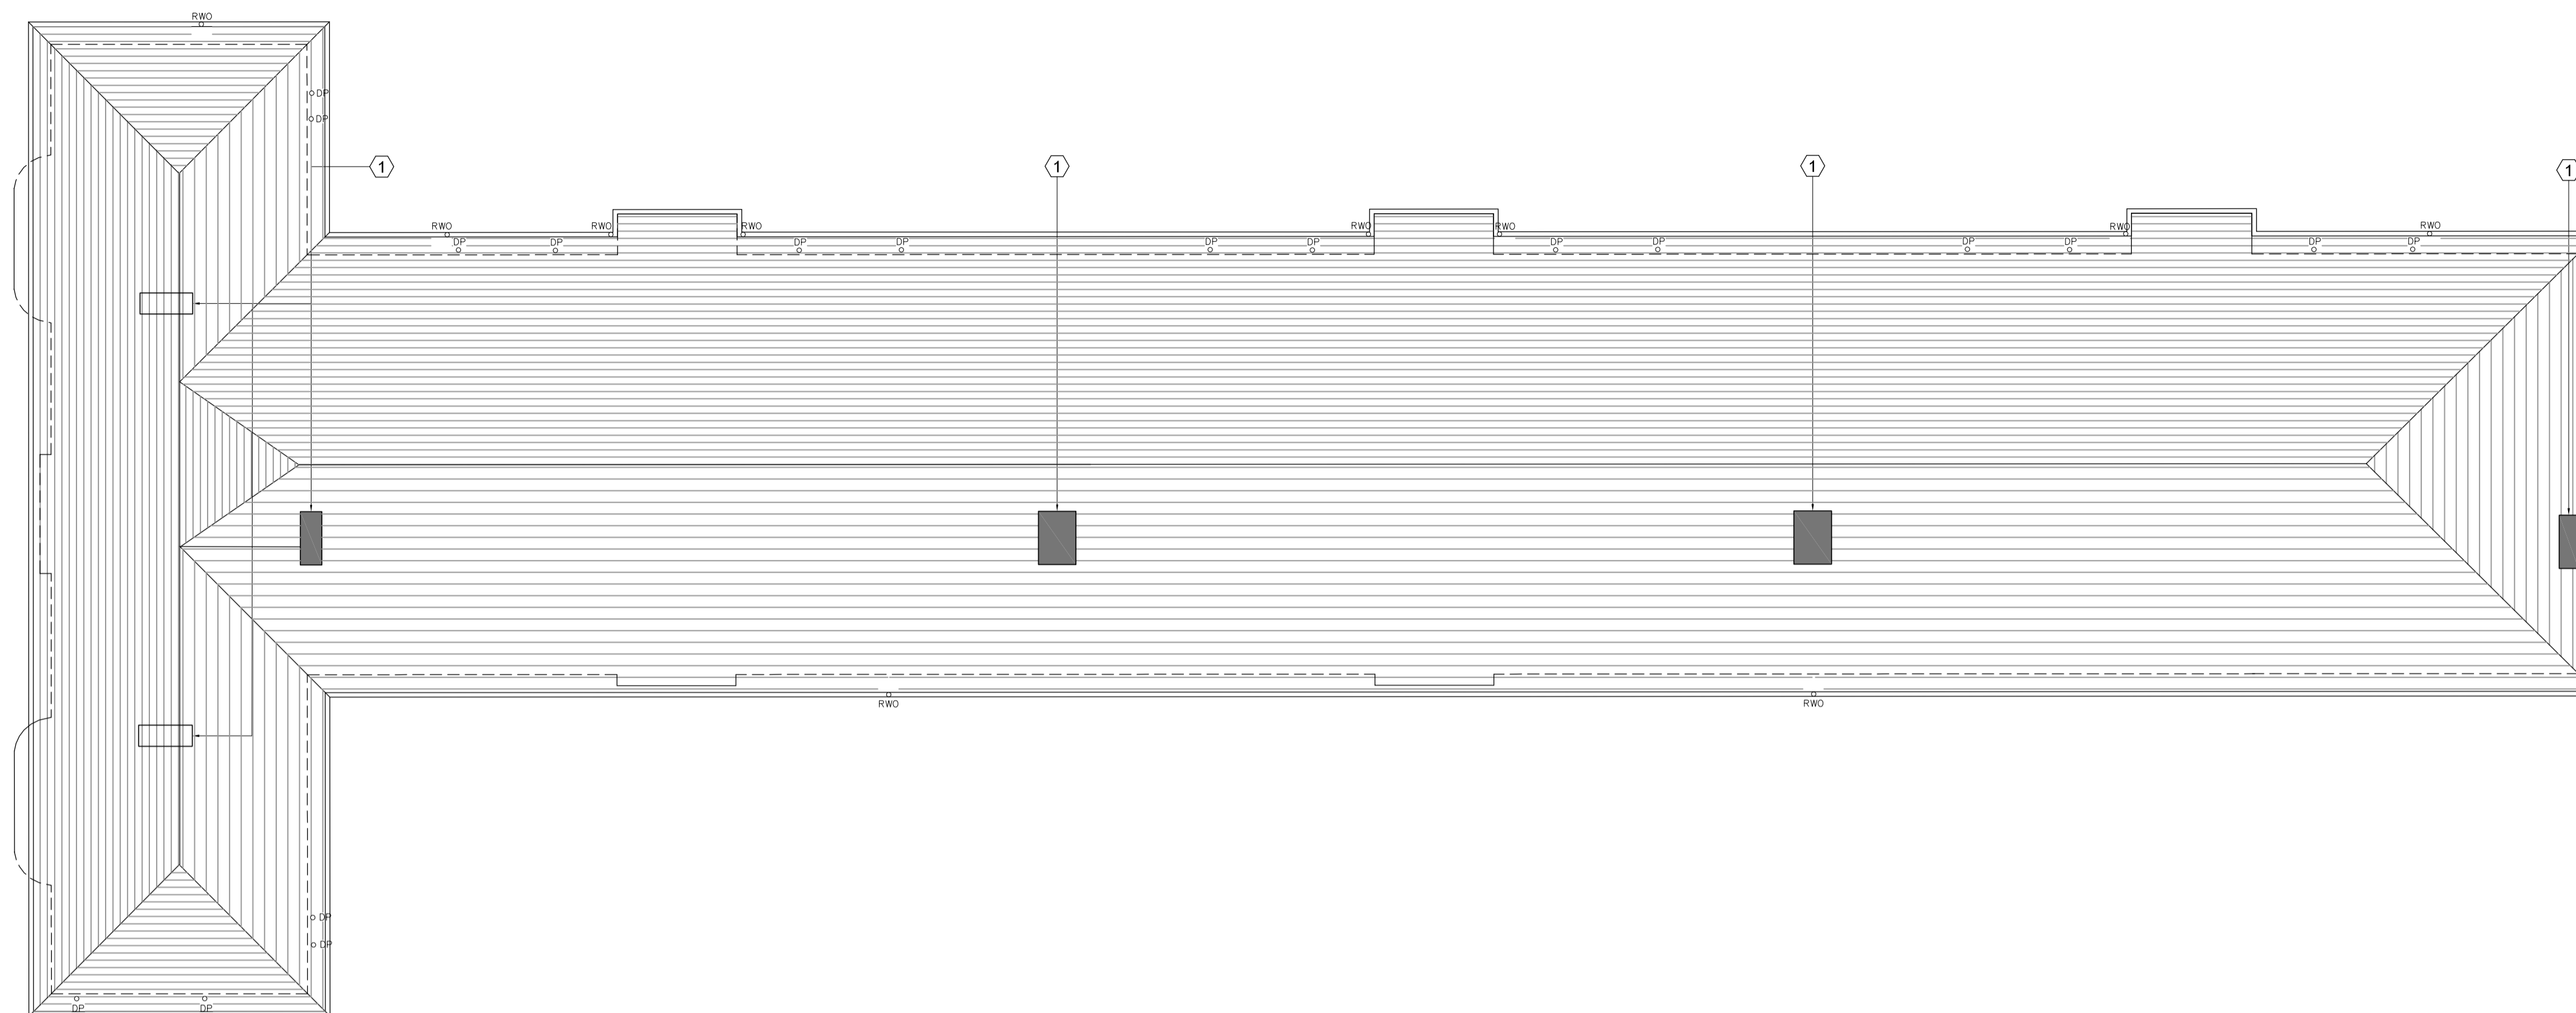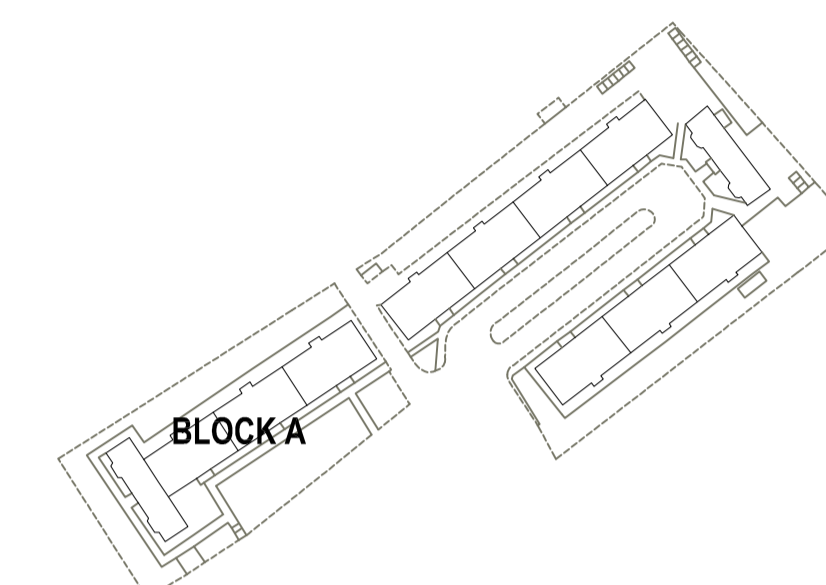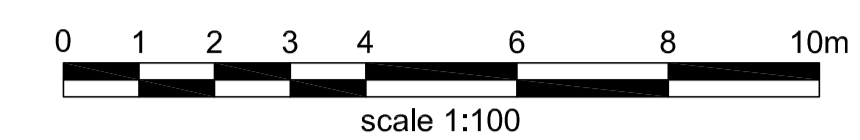
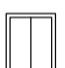
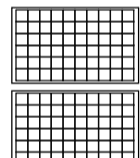


**EXISTING ROOF PLAN**

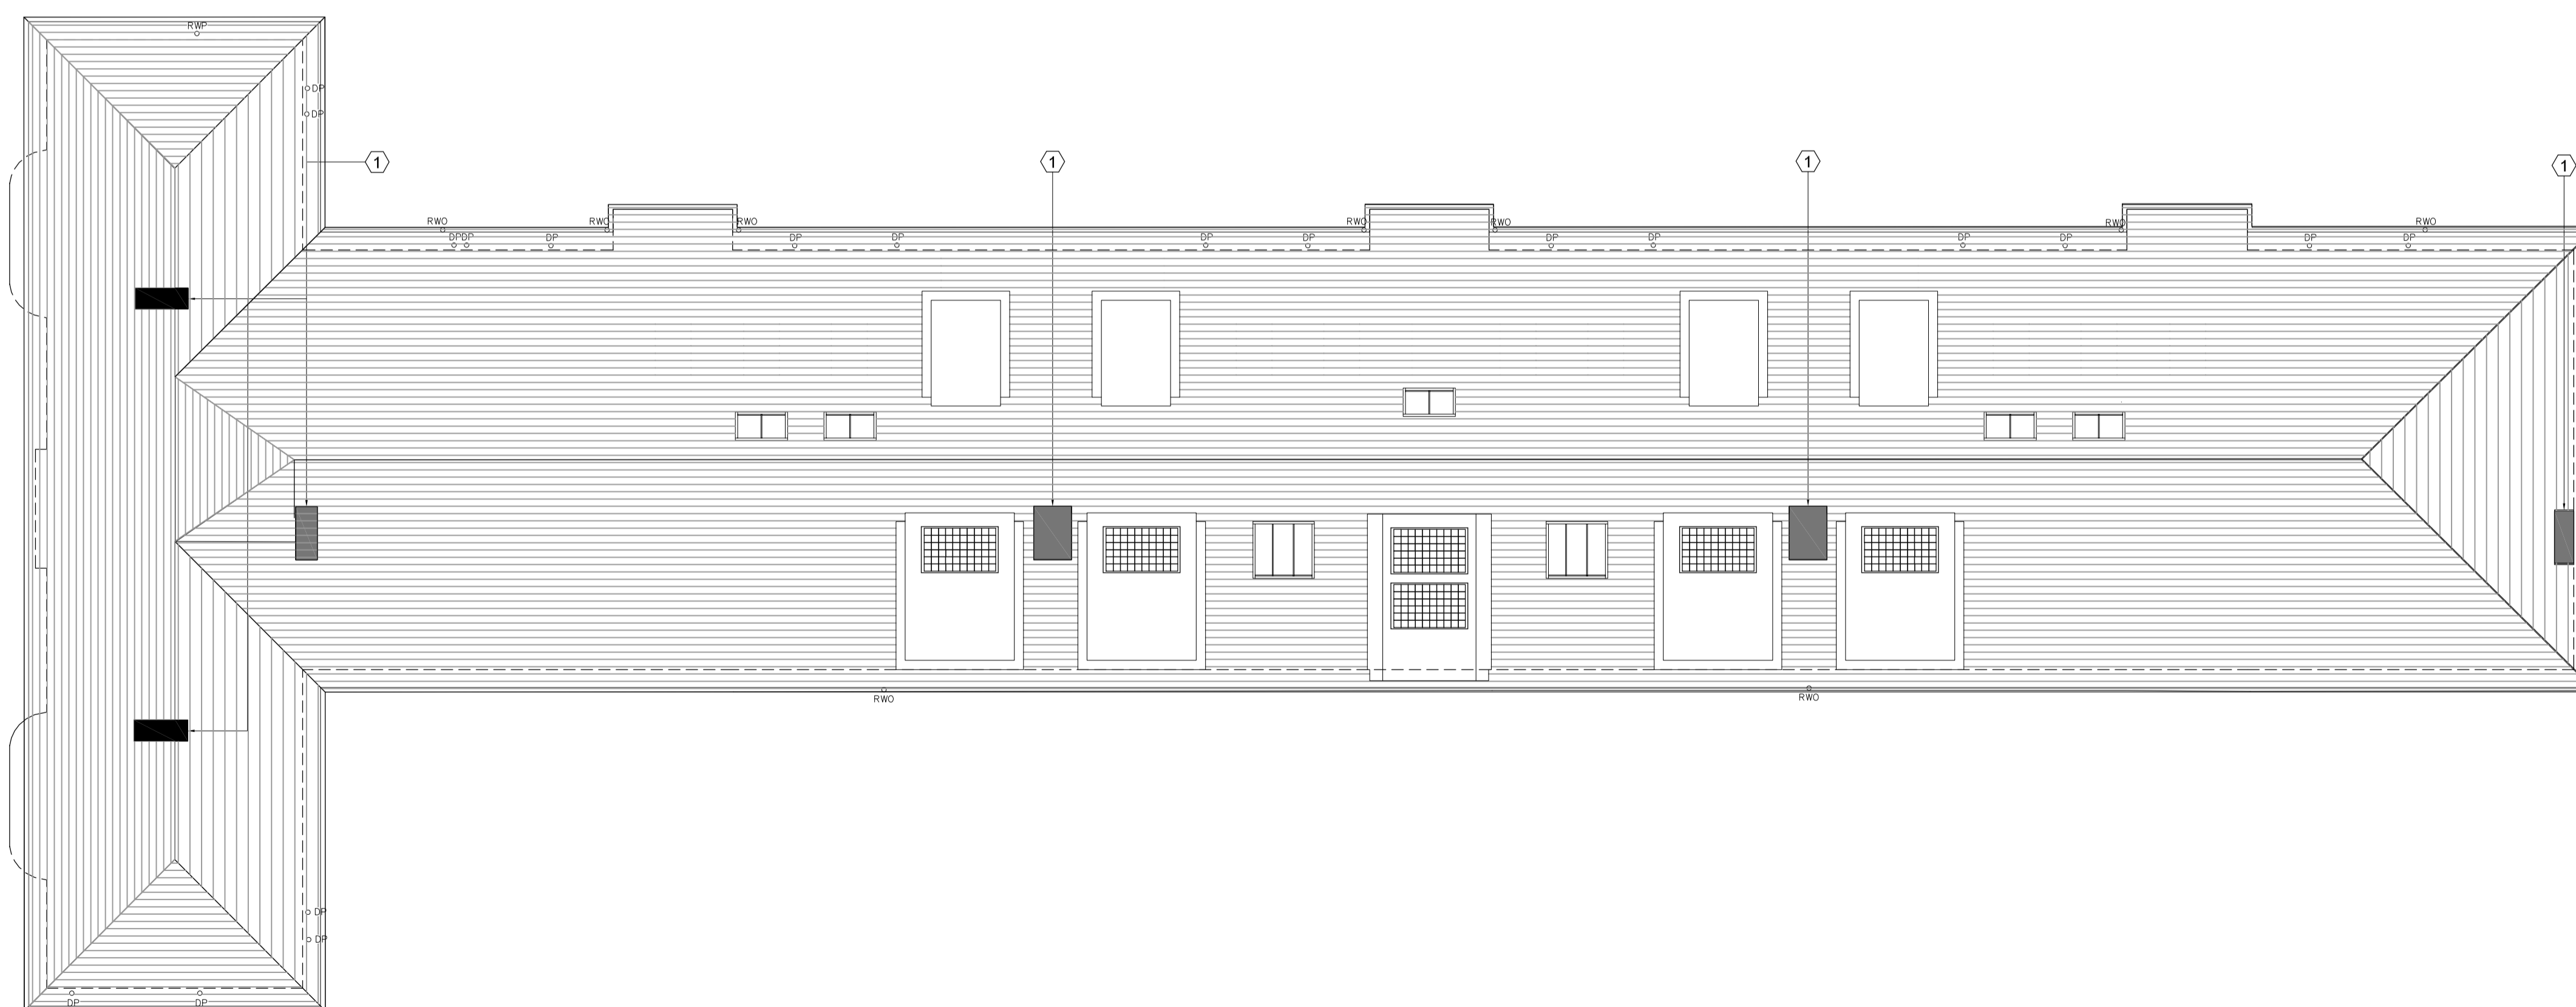

**PROPOSED ROOF PLAN**

**KEY**

-  CHIMNEY
-  VELUX CONSERVATION ROOFLIGHTS SK01 (1140x700), UK08 (1340x1400)
-  SOLAR PV PANELS

A	ISSUED FOR PLANNING	16.12.16	AP
REV.		DATE	OWN.

**LANDMARK ARCHITECTURE LIMITED**  
 1st Floor | 19 Northfields Prospect |  
 Northfields | London | SW18 1PE  
 T 0203 358 0358  
 F 0208 870 3511  
 E [la@landmarkarchitecture.co.uk](mailto:la@landmarkarchitecture.co.uk)

project **MANOR VALE  
BRENTFORD TW8 9JP**

title **EXISTING & PROPOSED ROOF PLAN  
BLOCK A**



scale **1:100 @ A1**      dwn **AP**  
**1:200 @ A3**

date **NOV 2016**      chk **TB**


dtg no. **713/ 418**      rev **A**

**Notes**

Do not scale this drawing.  
 All dimensions to be checked by the Contractor before construction proceeds.  
 This drawing is the copyright of Landmark Architecture Limited and shall not be in any way used or reproduced without their prior written consent.

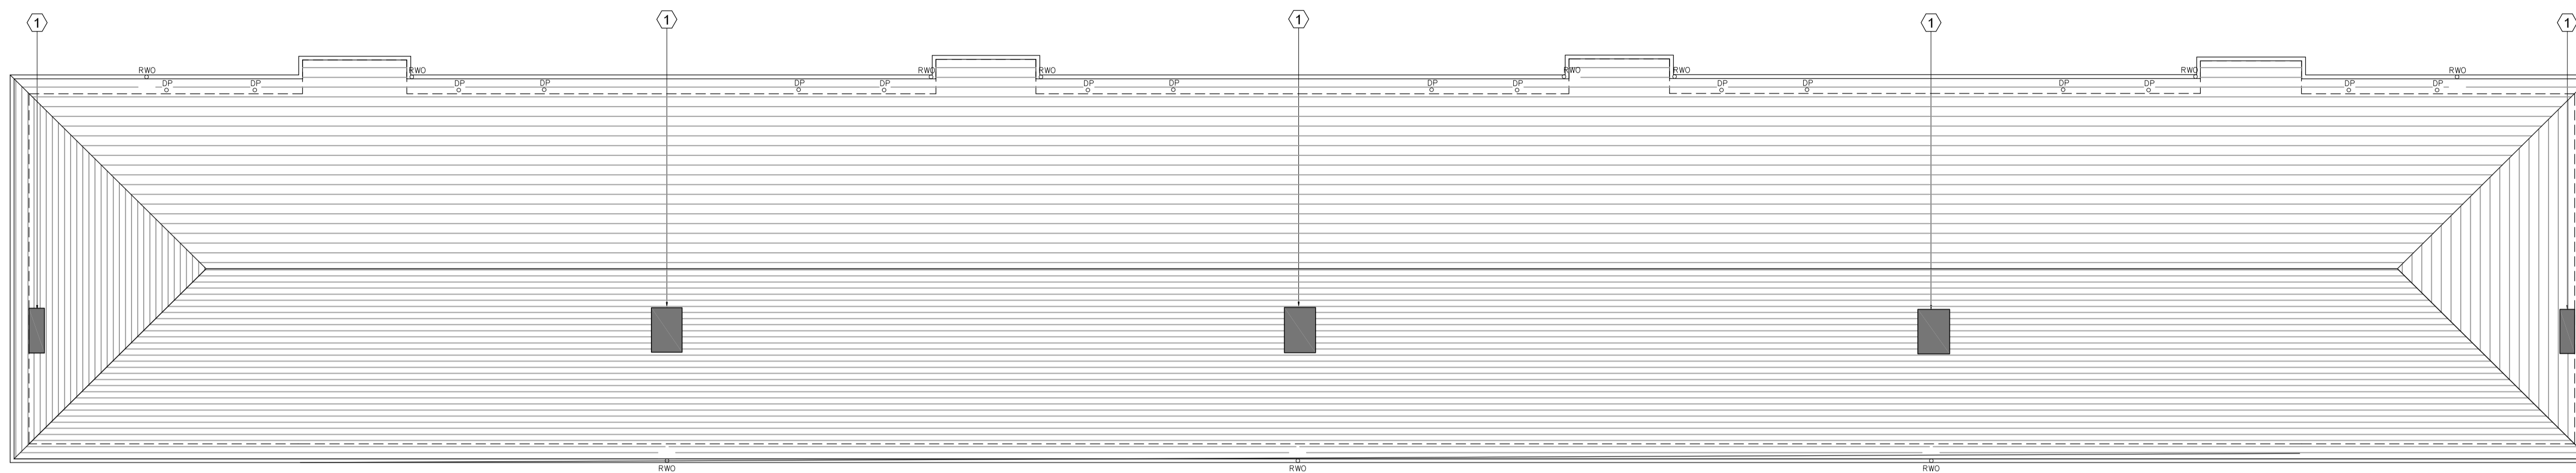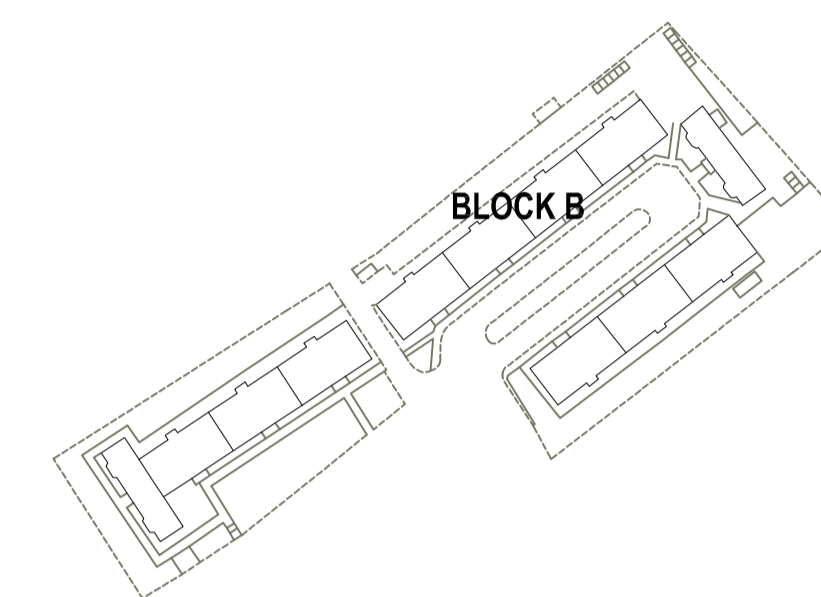

**EXISTING ROOF PLAN**

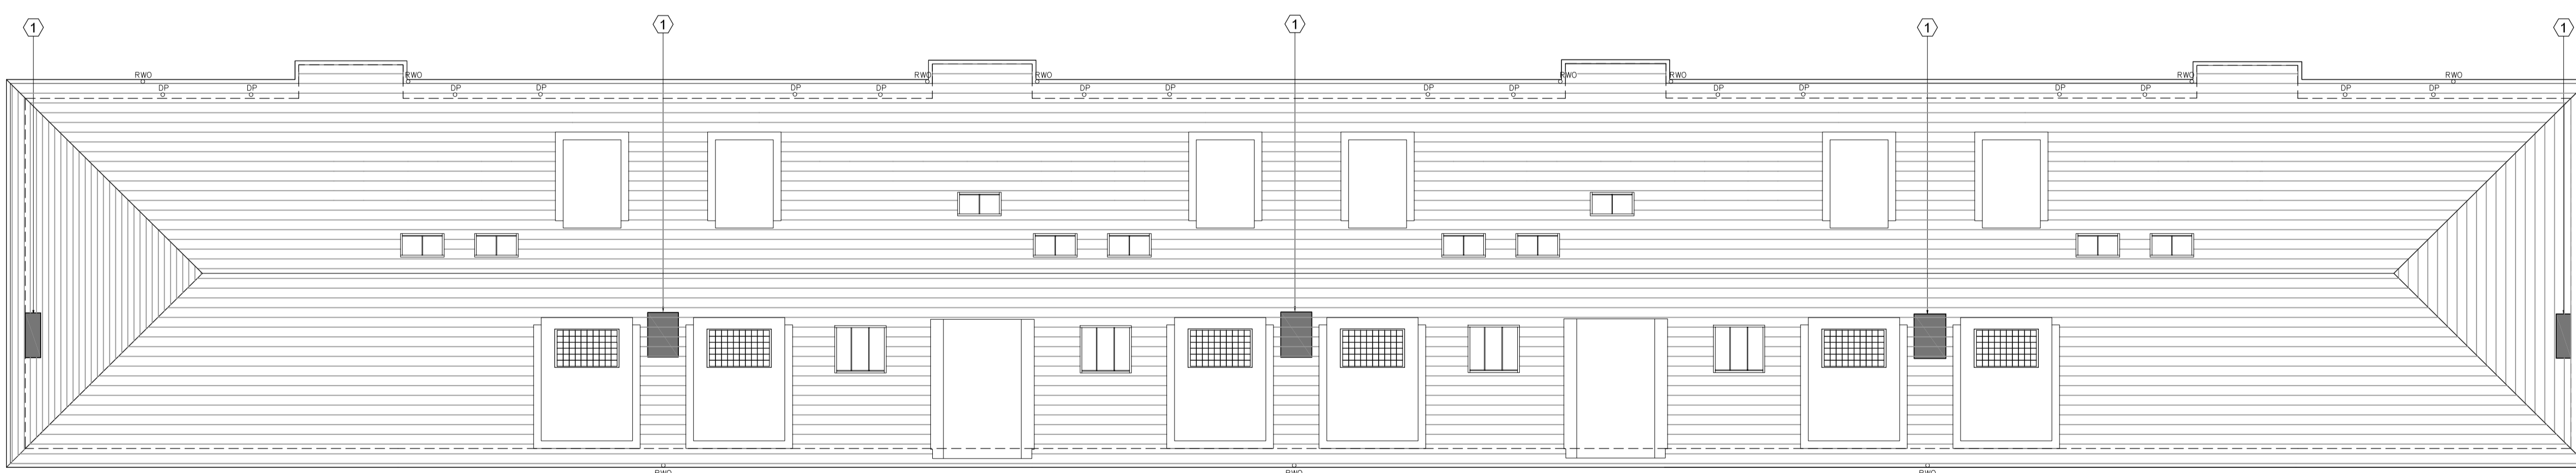

**PROPOSED ROOF PLAN**


**KEY**



CHIMNEY




VELUX CONSERVATION ROOFLIGHTS  
 SK01 (1140x700), UK08 (1340x1400)

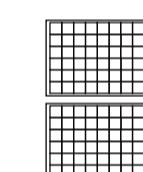

SOLAR PV PANELS

A	ISSUED FOR PLANNING	16.12.16	AP
REV.		DATE	OWN.

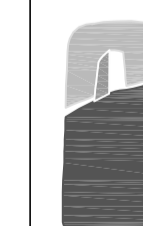

**LANDMARK ARCHITECTURE LIMITED**

1st Floor | 19 Northfields Prospect |  
 Northfields | London | SW18 1PE  
 T 0203 358 0358  
 F 0208 870 3511  
 E info@landmarkarchitecture.co.uk

project **MANOR VALE  
 BRENTFORD TW8 9JP**

title **EXISTING & PROPOSED ROOF PLAN  
 BLOCK B**



scale **1:100 @ A1** dwn **AP**

date **NOV 2016** chk **TB**


drg no. **713/ 419** rev **A**

**Notes**

Do not scale this drawing.  
 All dimensions to be checked by the Contractor before construction proceeds.  
 This drawing is the copyright of Landmark Architecture Limited and shall not be in any way used or reproduced without their prior written consent.

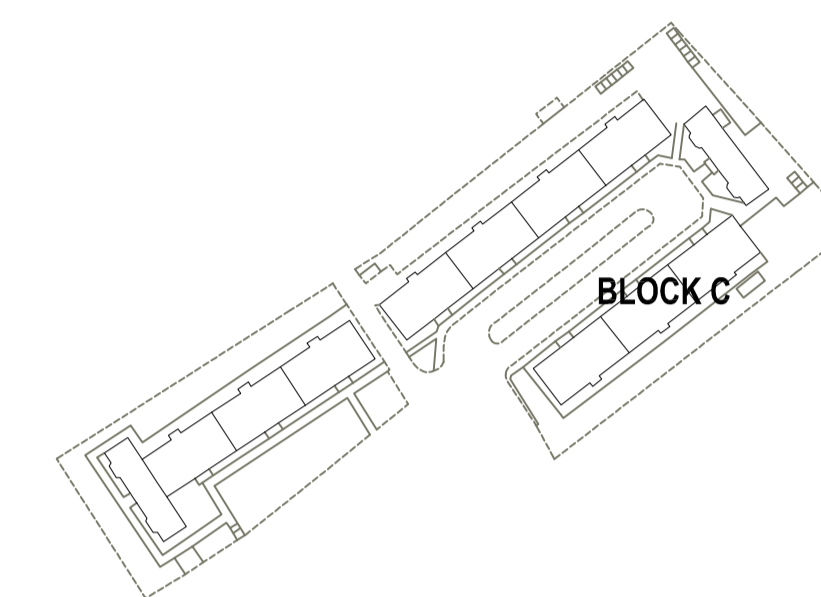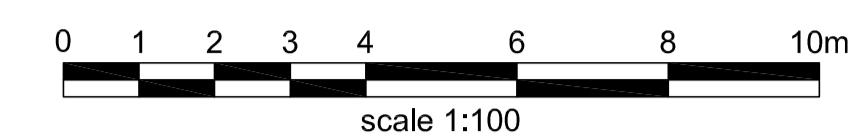

**EXISTING ROOF PLAN**

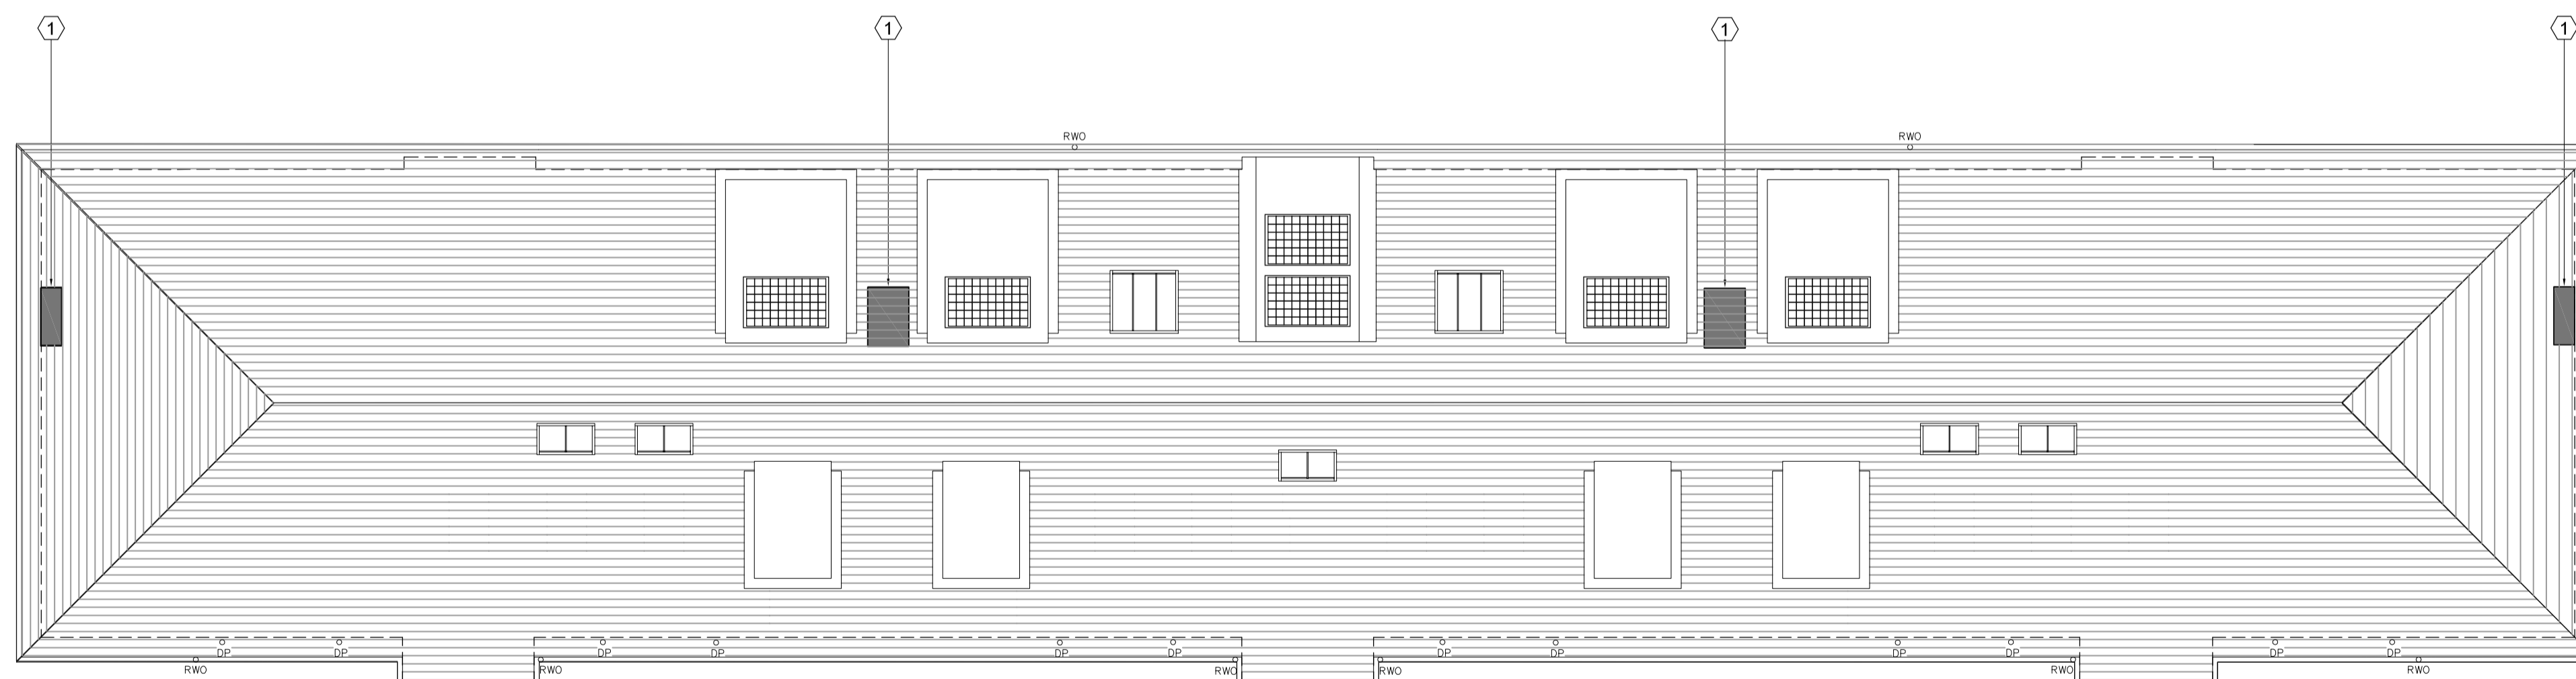

**PROPOSED ROOF PLAN**

**KEY**

- CHIMNEY
- VELUX CONSERVATION ROOFLIGHTS  
SK01 (1140x700), UK08 (1340x1400)
- SOLAR PV PANELS

A	ISSUED FOR PLANNING	16.12.16	AP
REV.		DATE	OWN.

**LANDMARK ARCHITECTURE LIMITED**  
 1st Floor | 19 Northfields Prospect |  
 Northfields | London | SW18 1PE  
 T 0203 358 0358  
 F 0208 870 3511  
 E [info@landmarkarchitecture.co.uk](mailto:info@landmarkarchitecture.co.uk)

project **MANOR VALE  
BRENTFORD TW8 9JP**

title **EXISTING & PROPOSED ROOF PLAN  
BLOCK C**




scale **1:100 @ A1**      dwn **AP**  
**1:200 @ A3**

date **NOV 2016**      chk **TB**

dtg no. **713/ 420**      rev **A**

**Notes**

Do not scale this drawing.  
 All dimensions to be checked by the Contractor before construction proceeds.  
 This drawing is the copyright of Landmark Architecture Limited and shall not be in any way used or reproduced without their prior written consent.

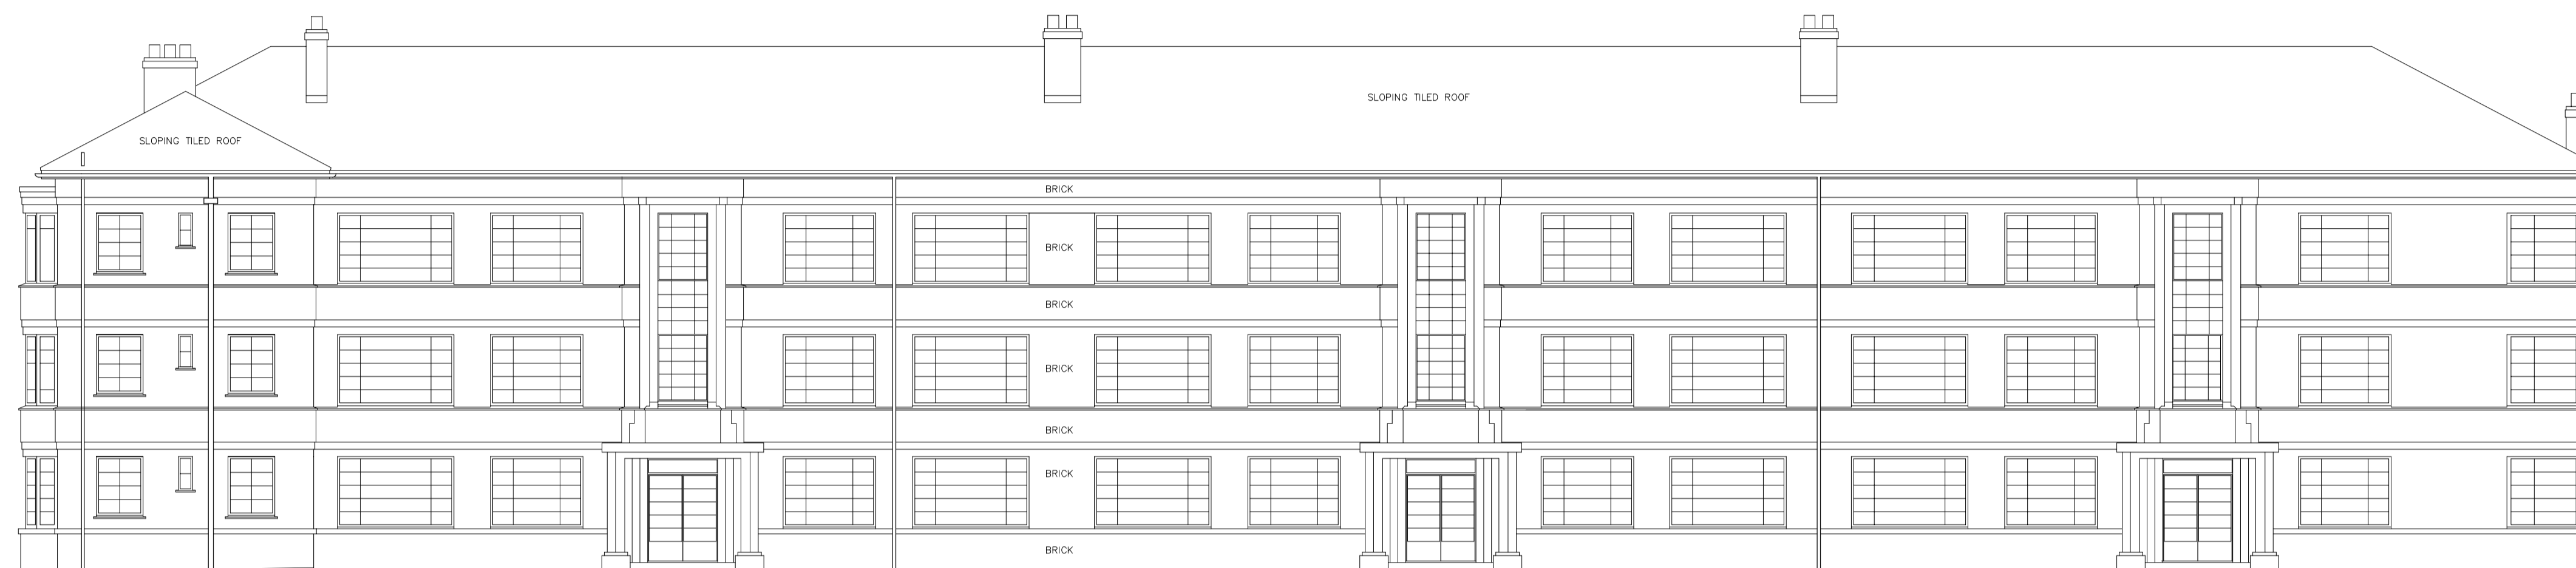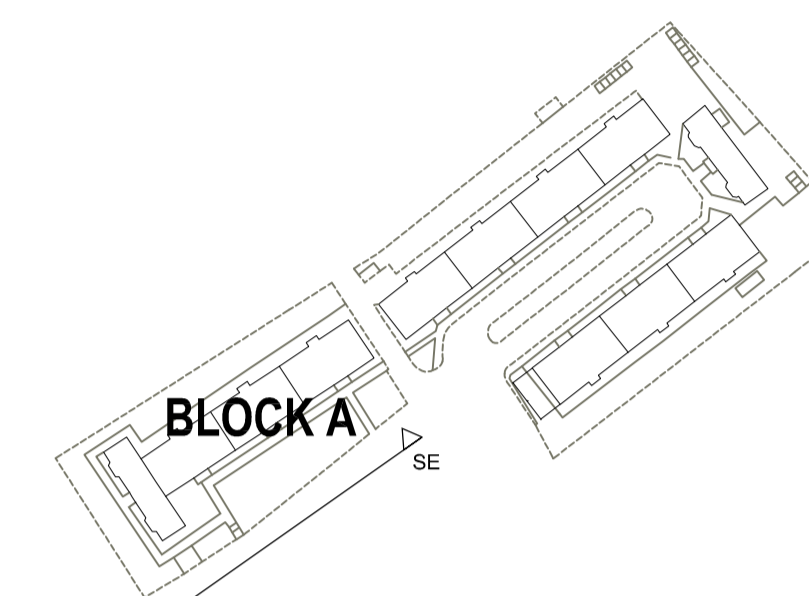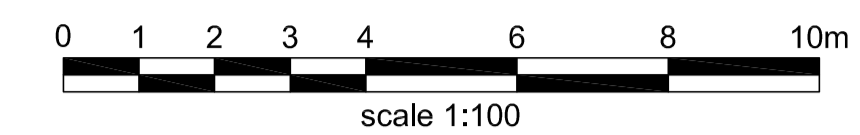

**EXISTING SOUTH EASTERN ELEVATION**

**MATERIALS KEY**

- ① DORMER - WHITE RENDER FINISH TO MATCH EXISTING COLOUR, GRP ROOF.
- ② STAIR EXTENSION - WHITE RENDER FINISH TO MATCH EXISTING COLOUR.
- ③ GLAZING.
- ④ CONSERVATION STYLE ROOFLIGHT. VELUX SK01 - 1140x700mm. VELUX UK08 - 1340x1400mm.



**PROPOSED SOUTH EASTERN ELEVATION**

A	ISSUED FOR PLANNING	16.12.16	AP
REV.		DATE	OWN.



**LANDMARK ARCHITECTURE LIMITED**  
 1st Floor | 19 Northfields Prospect |  
 Northfields | London | SW18 1PE  
 T 0203 338 0358  
 F 0208 870 3511  
 E info@landmarkarchitecture.co.uk

project	MANOR VALE BRENTFORD TW8 9JP		
title	EXISTING & PROPOSED SOUTH EAST ELEVATION BLOCK A		
scale	1:100 @ A1	own	AP
date	1:200 @ A3 NOV 2016	chk	TB
dtg no.	713/ 407	rev	A



**Notes**

Do not scale this drawing.  
 All dimensions to be checked by the Contractor before construction proceeds.  
 This drawing is the copyright of Landmark Architecture Limited and shall not be in any way used or reproduced without their prior written consent.

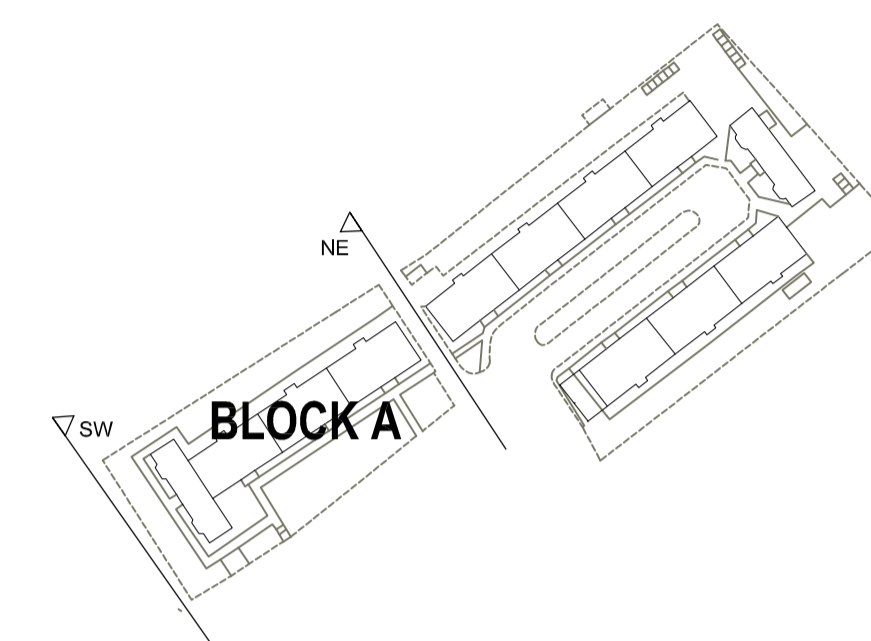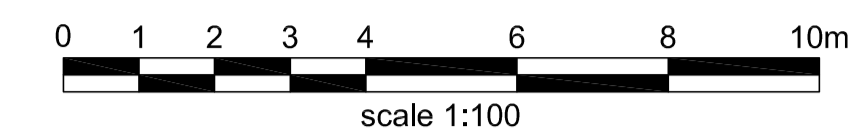

**EXISTING NORTH EASTERN ELEVATION**



**EXISTING SOUTH WESTERN ELEVATION**



**PROPOSED NORTH EASTERN ELEVATION**




**PROPOSED SOUTH WESTERN ELEVATION**

**MATERIALS KEY**

- ① DORMER - WHITE RENDER FINISH TO MATCH EXISTING COLOUR, GRP ROOF.
- ② STAIR EXTENSION - WHITE RENDER FINISH TO MATCH EXISTING COLOUR.
- ③ GLAZING.
- ④ CONSERVATION STYLE ROOFLIGHT. VELUX SK01 - 1140x700mm. VELUX UK08 - 1340x1400mm.

A	ISSUED FOR PLANNING	16.12.16	AP
REV.		DATE	OWN.

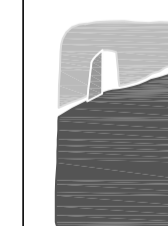

**LANDMARK ARCHITECTURE LIMITED**  
 1st Floor | 19 Northfields Prospect |  
 Northfields | London | SW18 1PE  
 T 0203 338 0358  
 F 0208 870 3511  
 E info@landmarkarchitecture.co.uk

project **MANOR VALE  
 BRENTFORD TW8 9JP**



title **EXISTING & PROPOSED SW & NE ELEVATION  
 BLOCK A**

scale	1:100 @ A1	dwn	AP
date	1:200 @ A3 NOV 2016	chk	TB

drg no.	713/ 408	rev	A
---------	----------	-----	---

**Notes**


Do not scale this drawing.  
 All dimensions to be checked by the Contractor before construction proceeds.  
 This drawing is the copyright of Landmark Architecture Limited and shall not be in any way used or reproduced without their prior written consent.

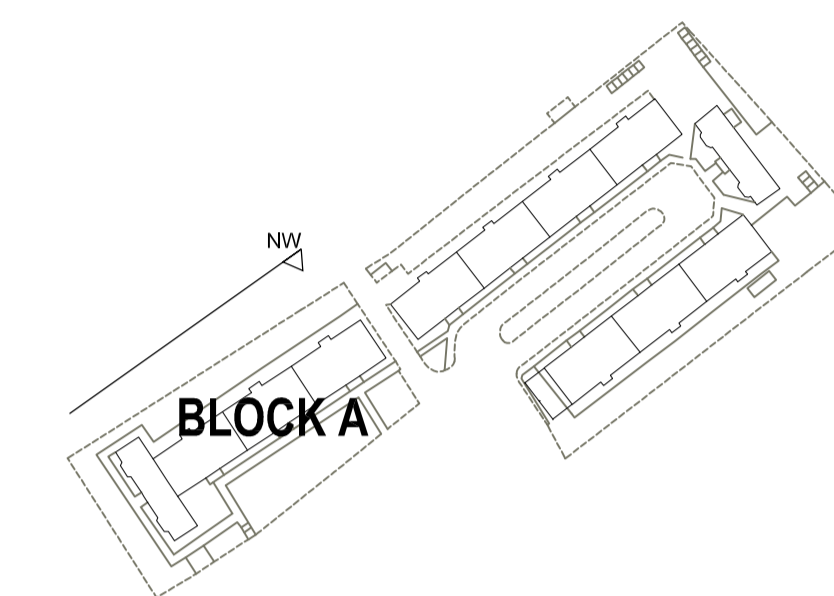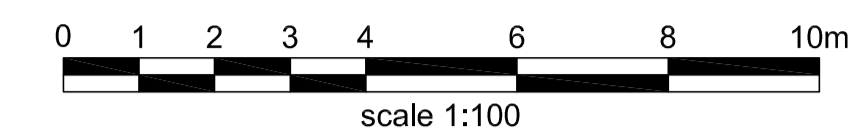

**EXISTING NORTH WESTERN ELEVATION**

**MATERIALS KEY**

- ① DORMER - WHITE RENDER FINISH TO MATCH EXISTING COLOUR, GRP ROOF.
- ② STAIR EXTENSION - WHITE RENDER FINISH TO MATCH EXISTING COLOUR.
- ③ GLAZING.
- ④ CONSERVATION STYLE ROOFLIGHT. VELUX SK01 - 1140x700mm. VELUX UK08 - 1340x1400mm.

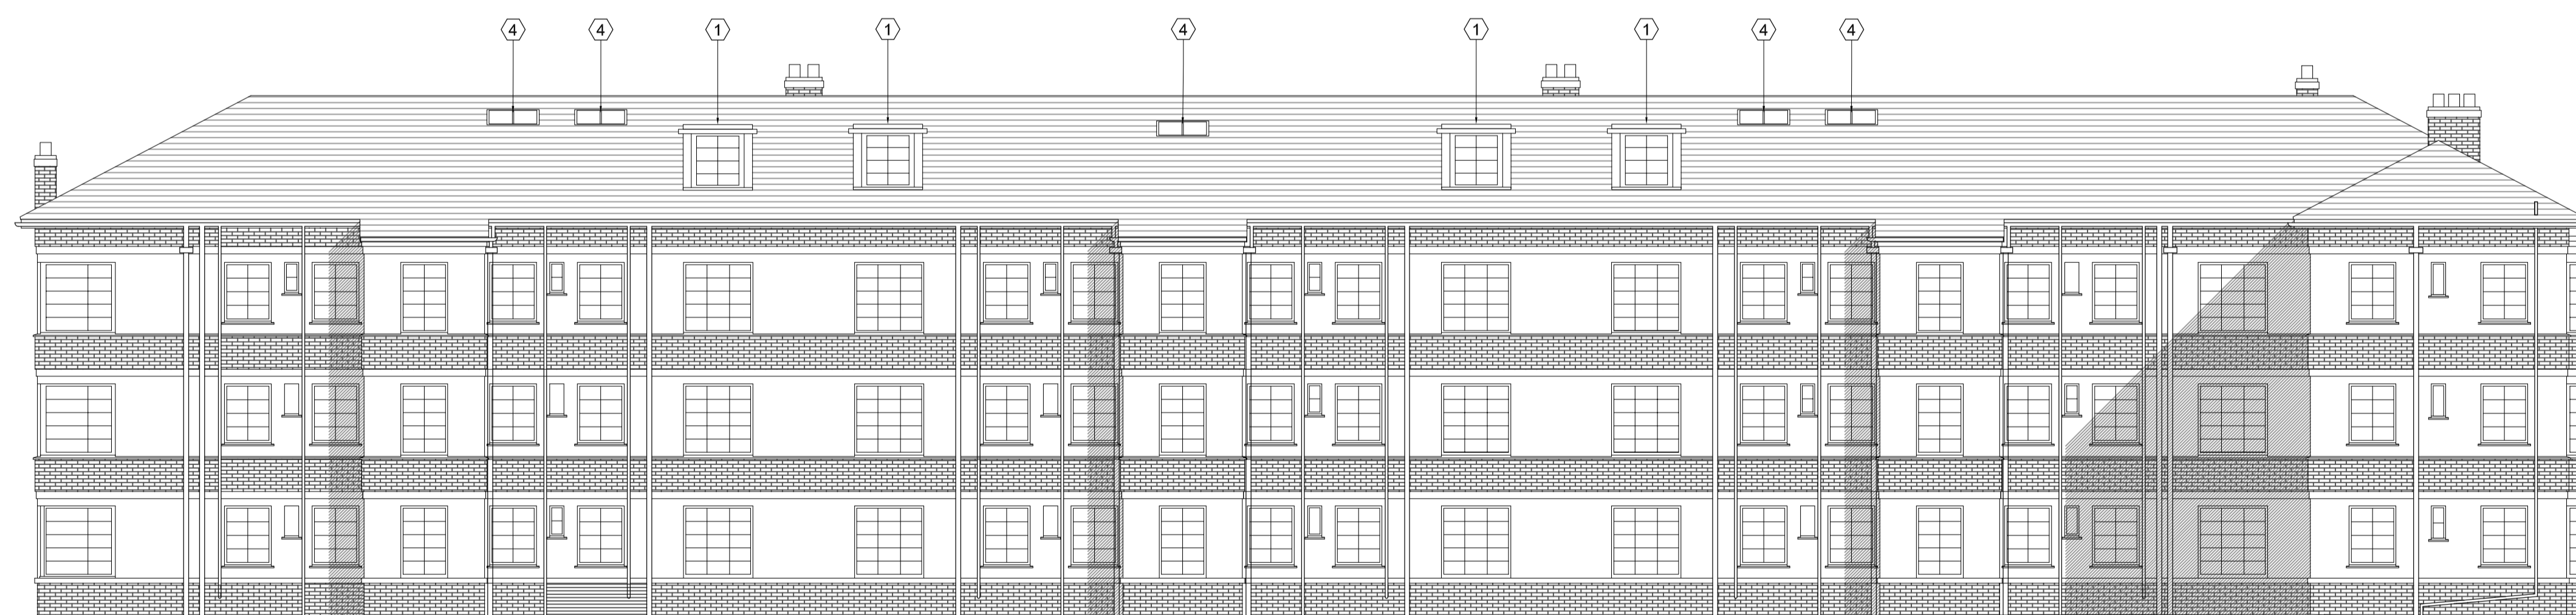

+22.32 BRIDGE  
 +21.600 TOP OF DORMER

+18.08 EAVES  
 +18.102 FFL

+10.00 DATUM

2B4P FLAT

2B4P FLAT

**PROPOSED NORTH WESTERN ELEVATION**

A	ISSUED FOR PLANNING	16.12.16	AP
REV.		DATE	OWN.

**LANDMARK ARCHITECTURE LIMITED**  
 1st Floor | 19 Northfields Prospect |  
 Northfields | London | SW18 1PE  
 T 0203 338 0358  
 F 0208 870 3511  
 E info@landmarkarchitecture.co.uk

project **MANOR VALE  
 BRENTFORD TW8 9JP**




title **EXISTING & PROPOSED NORTH WEST ELEVATION  
 BLOCK A**

scale **1:100 @ A1** dwn **AP**  
**1:200 @ A3**  
 date **NOV 2016** chk **TB**

dtg no. **713/ 409** rev **A**

**Notes**


Do not scale this drawing.  
 All dimensions to be checked by the Contractor before construction proceeds.  
 This drawing is the copyright of Landmark Architecture Limited and shall not be in any way used or reproduced without their prior written consent.

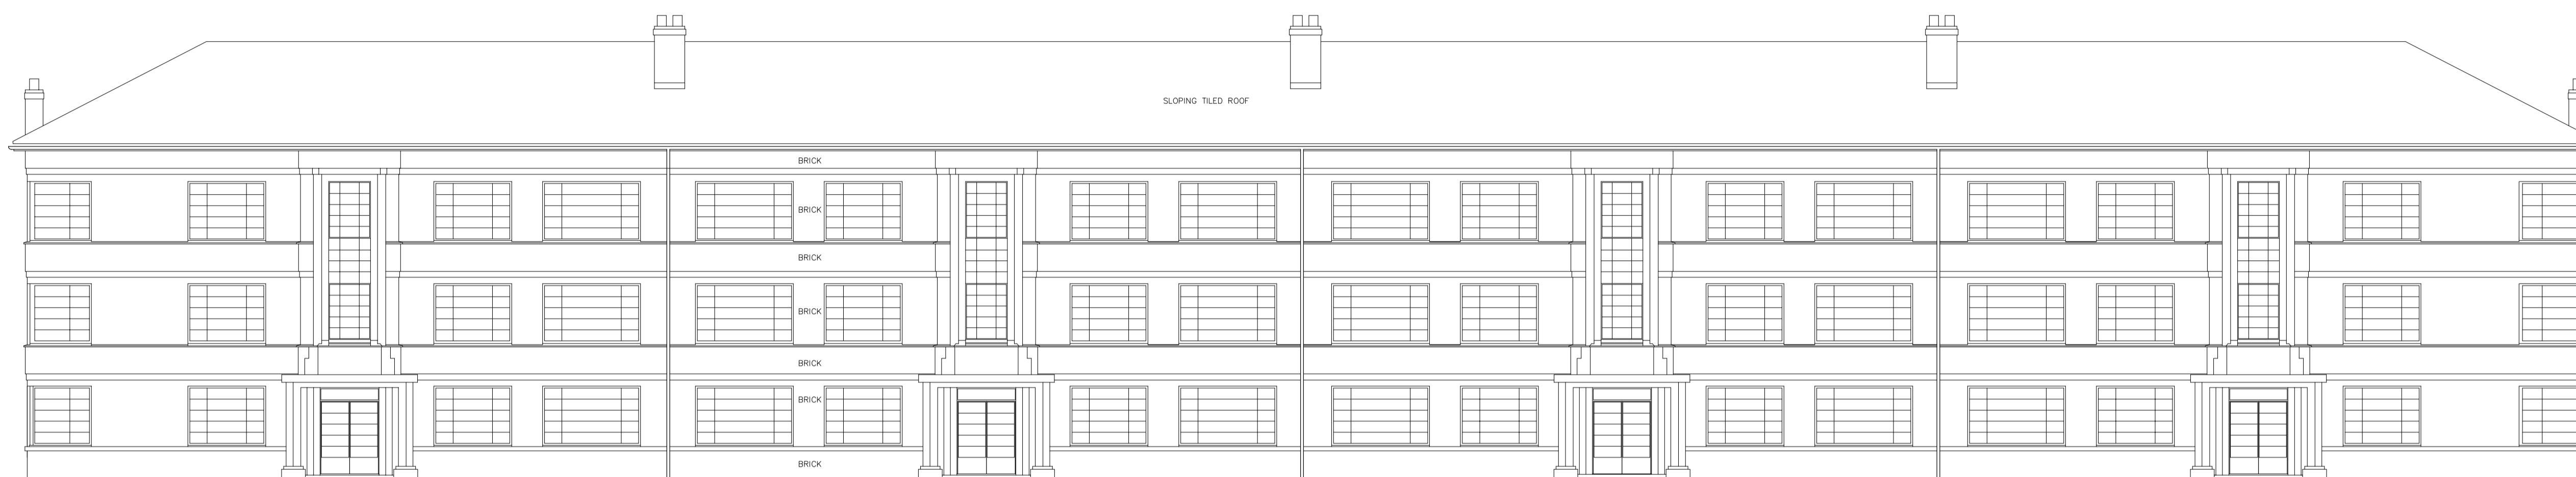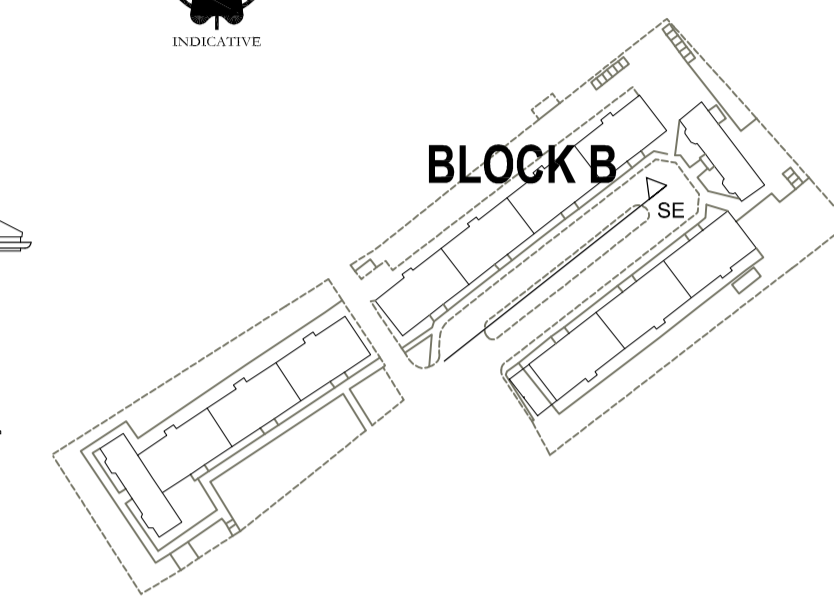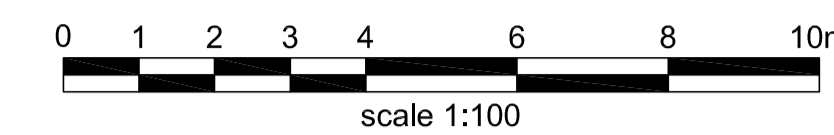

**EXISTING SOUTH EASTERN ELEVATION**

**MATERIALS KEY**

- ① DORMER - WHITE RENDER FINISH TO MATCH EXISTING COLOUR, GRP ROOF.
- ② STAIR EXTENSION - WHITE RENDER FINISH TO MATCH EXISTING COLOUR.
- ③ GLAZING.
- ④ CONSERVATION STYLE ROOFLIGHT. VELUX SK01 - 1140x700mm. VELUX UK08 - 1340x1400mm.

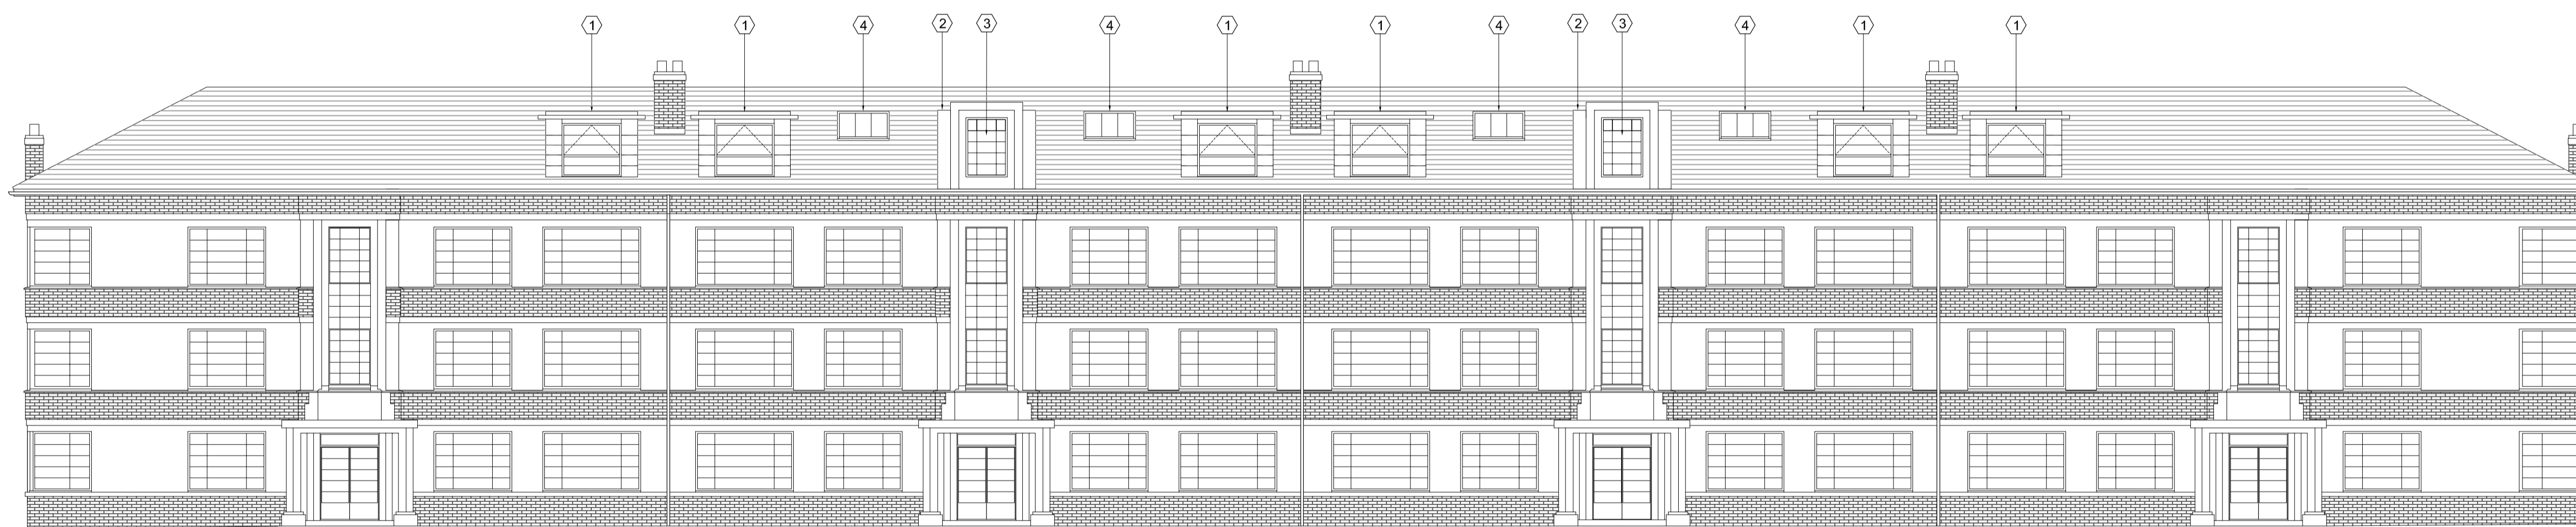

**PROPOSED SOUTH EASTERN ELEVATION**




A	ISSUED FOR PLANNING	16.12.16	AP
REV.		DATE	OWN.

**LANDMARK ARCHITECTURE LIMITED**  
 1st Floor | 19 Northfields Prospect |  
 Northfields | London | SW18 1PE  
 T 0203 338 0358  
 F 0208 870 3511  
 E info@landmarkarchitecture.co.uk


project	<b>MANOR VALE BRENTFORD TW8 9JP</b>		
title	<b>EXISTING &amp; PROPOSED SOUTH EAST ELEVATION BLOCK B</b>		
scale	1:100 @ A1	own	AP
	1:200 @ A3	chk	TB
date	NOV 2016		
drg no.	<b>713/ 410</b>	rev	<b>A</b>

**Notes**


Do not scale this drawing.  
All dimensions to be checked by the Contractor before construction proceeds.  
This drawing is the copyright of Landmark Architecture Limited and shall not be in any way used or reproduced without their prior written consent.

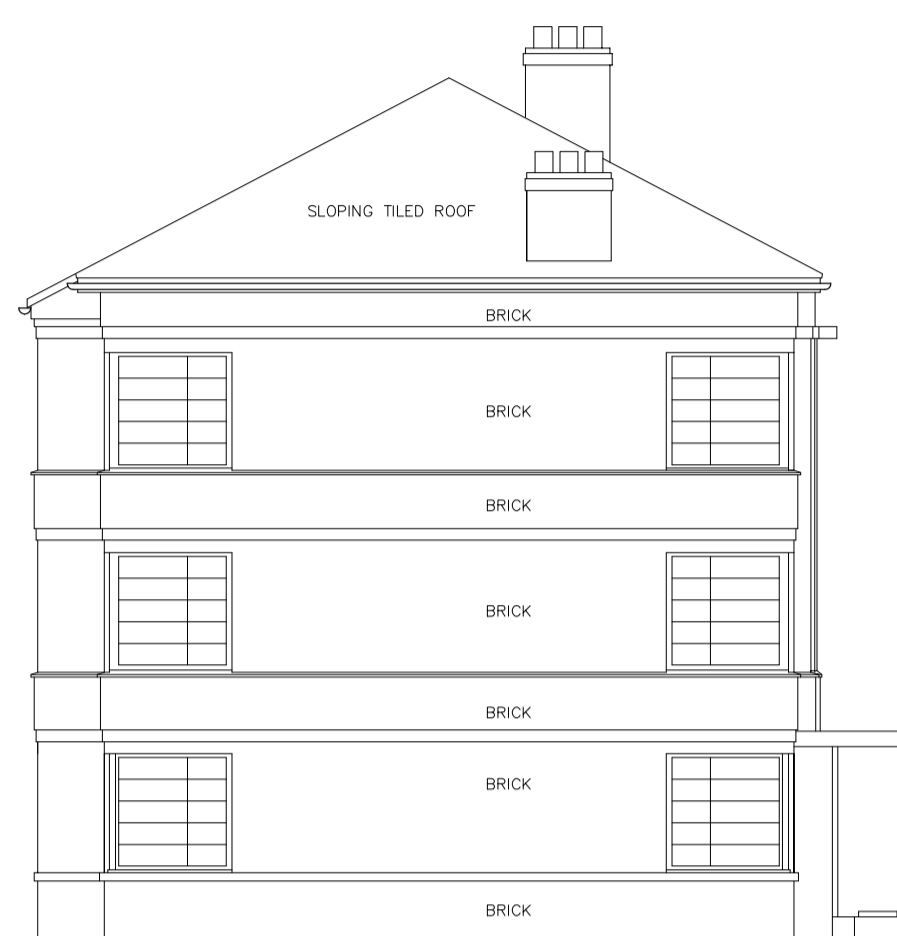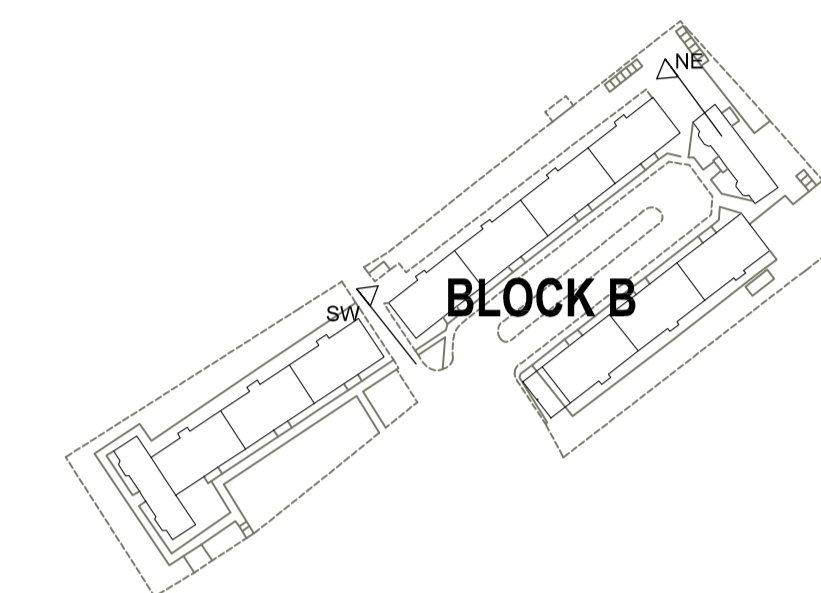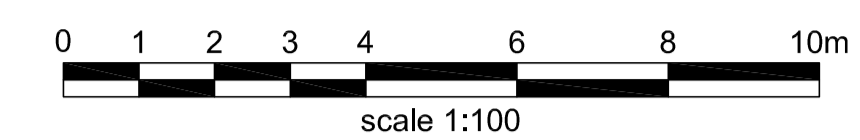


**EXISTING SOUTH WESTERN ELEVATION**

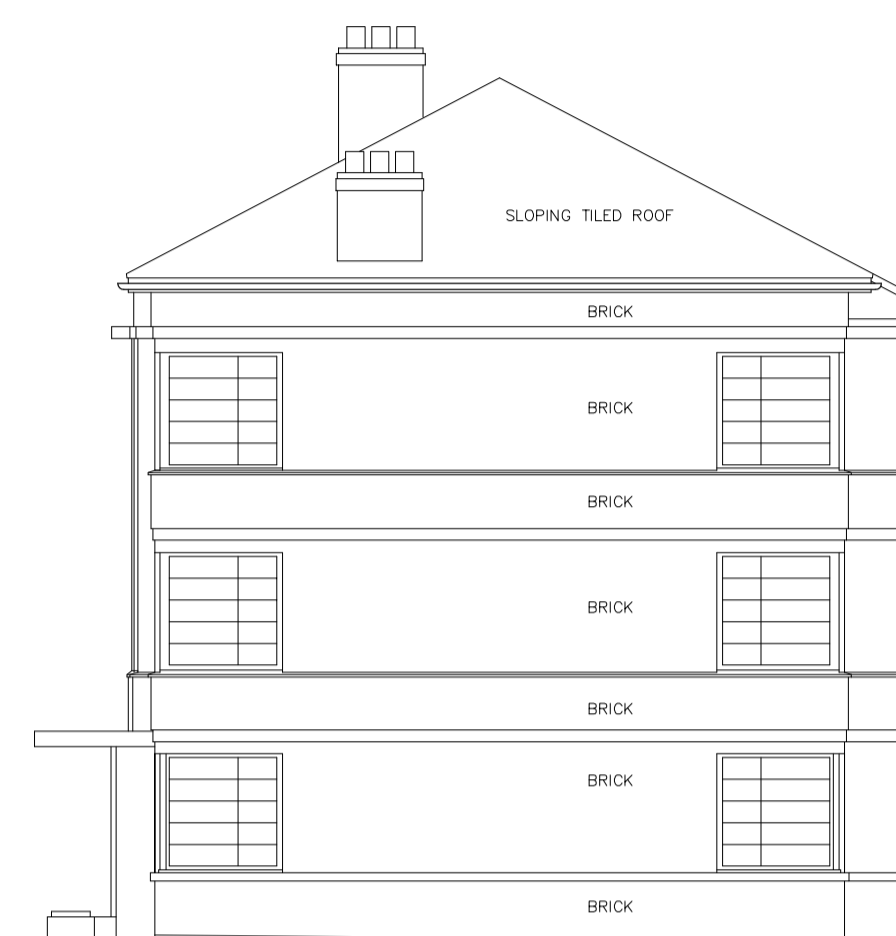

**EXISTING NORTH EASTERN ELEVATION**

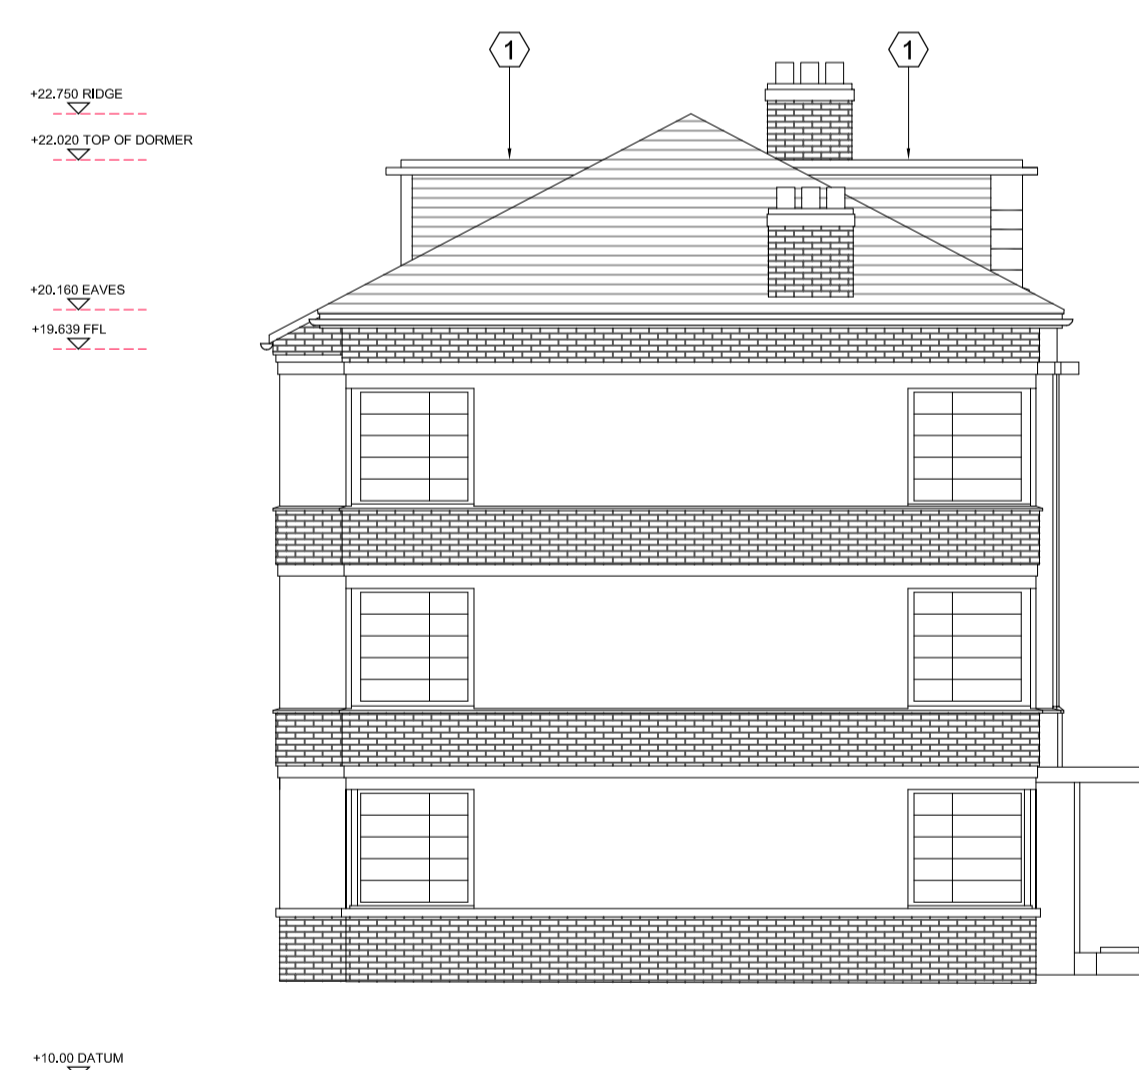

**PROPOSED SOUTH WESTERN ELEVATION**

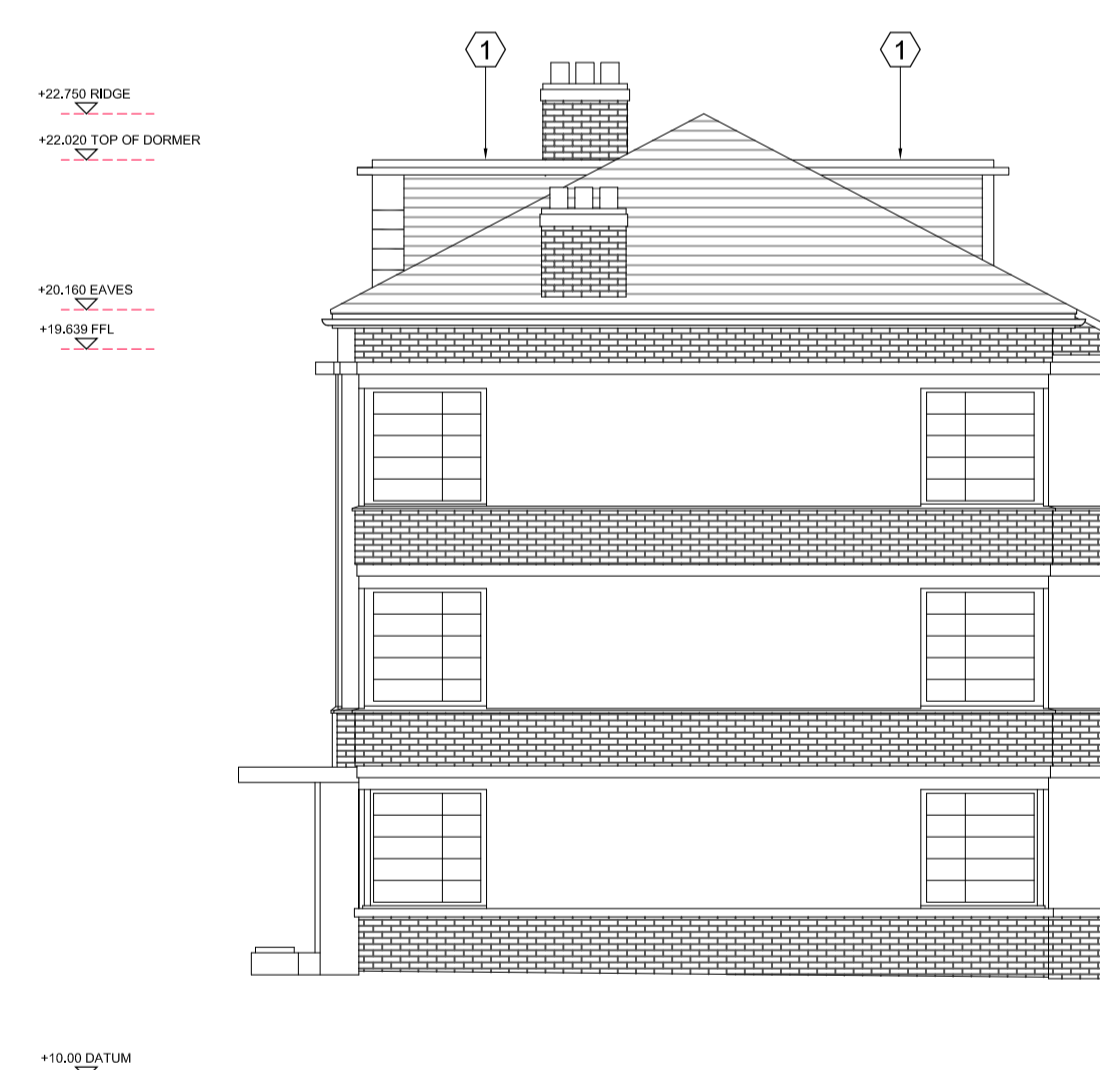


**PROPOSED NORTH EASTERN ELEVATION**

**MATERIALS KEY**

- ① DORMER - WHITE RENDER FINISH TO MATCH EXISTING COLOUR, GRP ROOF.
- ② STAIR EXTENSION - WHITE RENDER FINISH TO MATCH EXISTING COLOUR.
- ③ GLAZING.
- ④ CONSERVATION STYLE ROOFLIGHT. VELUX SK01 - 1140x700mm. VELUX UK08 - 1340x1400mm.

A	ISSUED FOR PLANNING	16.12.16	AP
REV.		DATE	OWN.

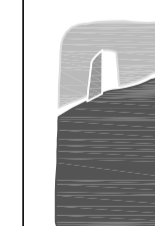

**LANDMARK ARCHITECTURE LIMITED**  
1st Floor | 19 Northfields Prospect |  
Northfields | London | SW18 1PE  
T 0203 338 0358  
F 0208 870 3511  
E info@landmarkarchitecture.co.uk

project **MANOR VALE  
BRENTFORD TW8 9JP**

title **EXISTING & PROPOSED NE & SW ELEVATION  
BLOCK B**

scale **1:100 @ A1**      dwn **AP**



date **NOV 2016**      chk **TB**

drg no. **713/ 411**


rev **A**

**Notes**

Do not scale this drawing.  
All dimensions to be checked by the Contractor before construction proceeds.  
This drawing is the copyright of Landmark Architecture Limited and shall not be in any way used or reproduced without their prior written consent.

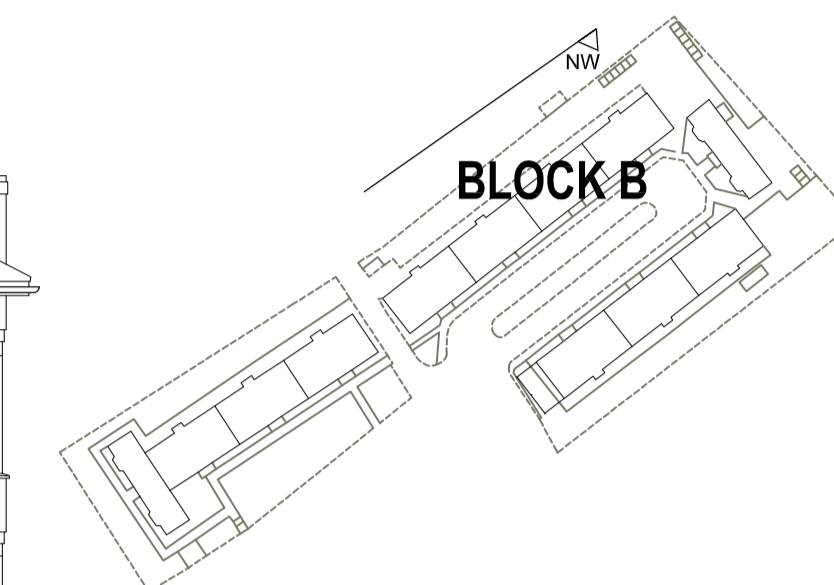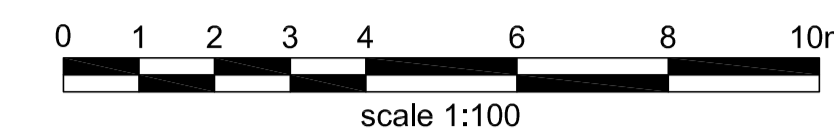

**EXISTING NORTH WESTERN ELEVATION**

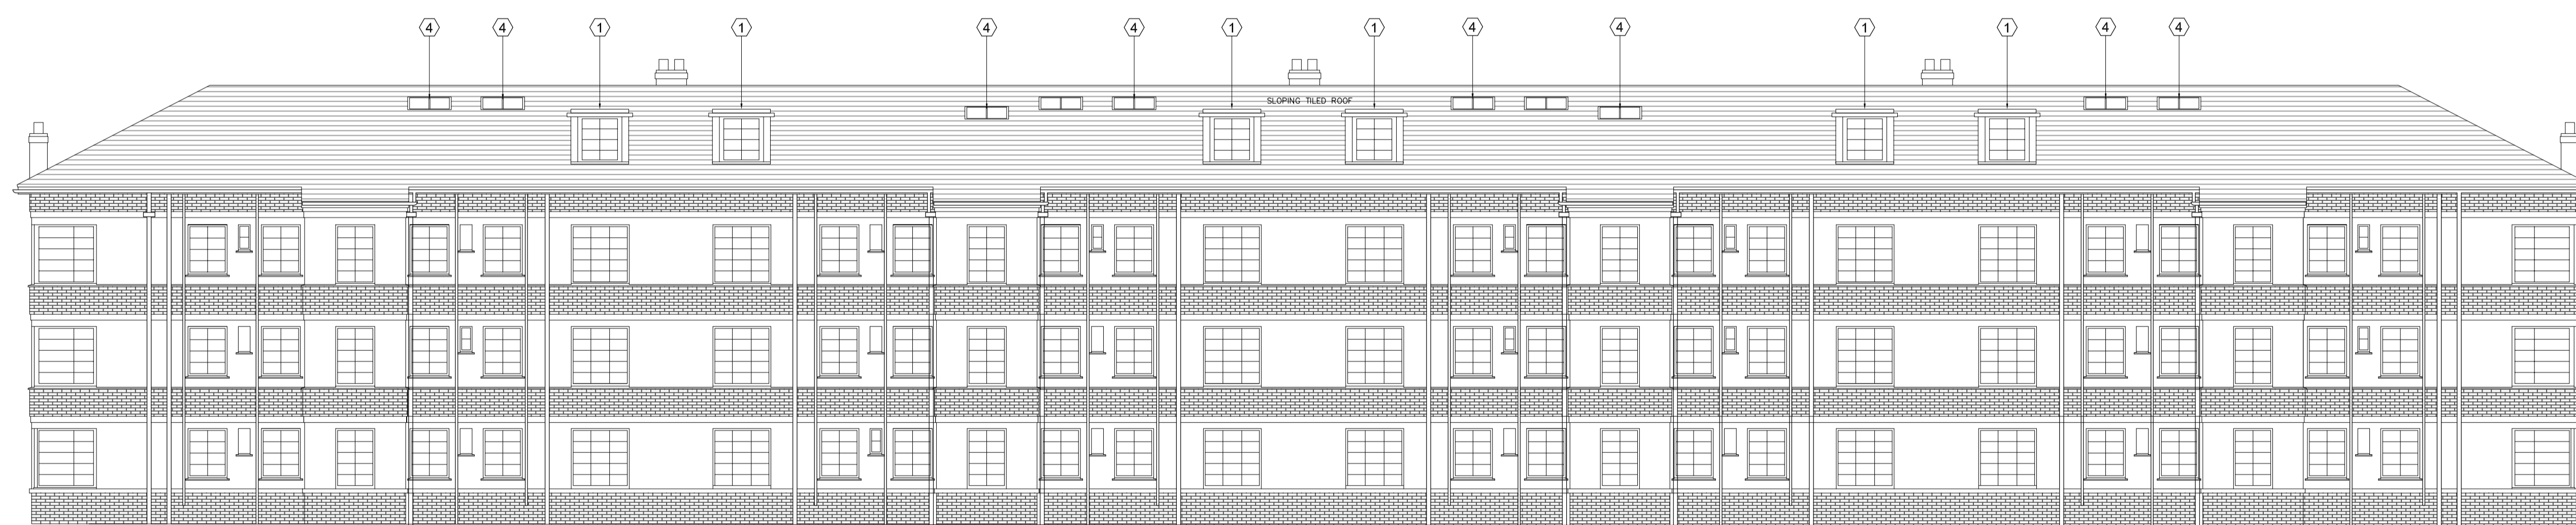

**PROPOSED NORTH WESTERN ELEVATION**

**MATERIALS KEY**

- ① DORMER - WHITE RENDER FINISH TO MATCH EXISTING COLOUR, GRP ROOF.
- ② STAIR EXTENSION - WHITE RENDER FINISH TO MATCH EXISTING COLOUR.
- ③ GLAZING.
- ④ CONSERVATION STYLE ROOFLIGHT. VELUX SK01 - 1140x700mm. VELUX UK08 - 1340x1400mm.



A	ISSUED FOR PLANNING	16.12.16	AP
REV.		DATE	OWN.

**LANDMARK ARCHITECTURE LIMITED**  
 1st Floor | 19 Northfields Prospect |  
 Northfields | London | SW18 1PE  
 T 0203 338 0358  
 F 0208 870 3511  
 E info@landmarkarchitecture.co.uk


project	<b>MANOR VALE BRENTFORD TW8 9JP</b>		
title	<b>EXISTING &amp; PROPOSED NORTH WEST ELEVATION BLOCK B</b>		
scale	1:100 @ A1	own	AP
	1:200 @ A3	chk	TB
date	NOV 2016		
dtg no.	713/ 412	rev	A

**Notes**

Do not scale this drawing.  
 All dimensions to be checked by the Contractor before construction proceeds.  
 This drawing is the copyright of Landmark Architecture Limited and shall not be in any way used or reproduced without their prior written consent.

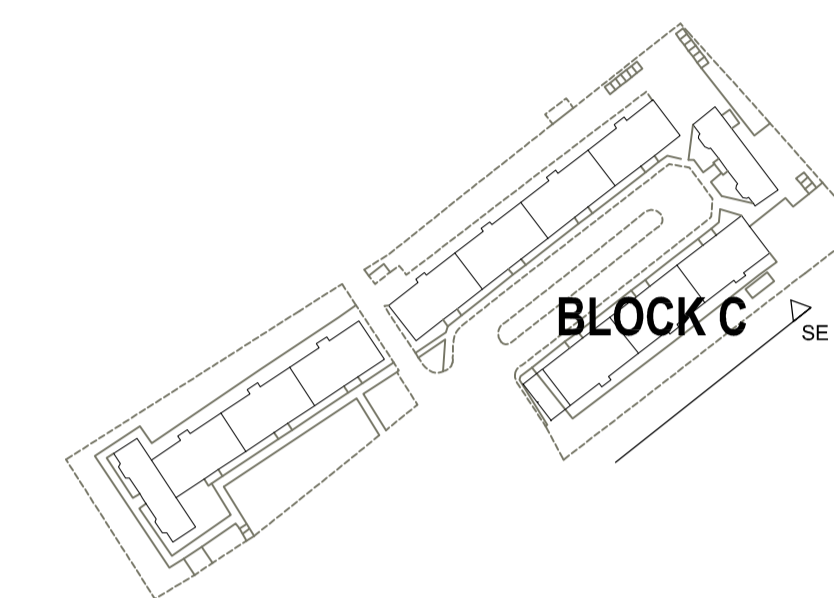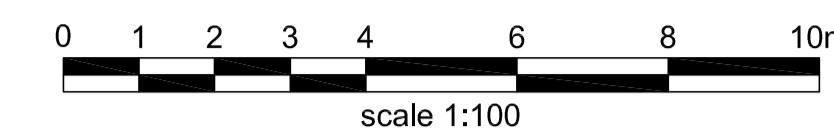

**EXISTING SOUTH EASTERN ELEVATION**

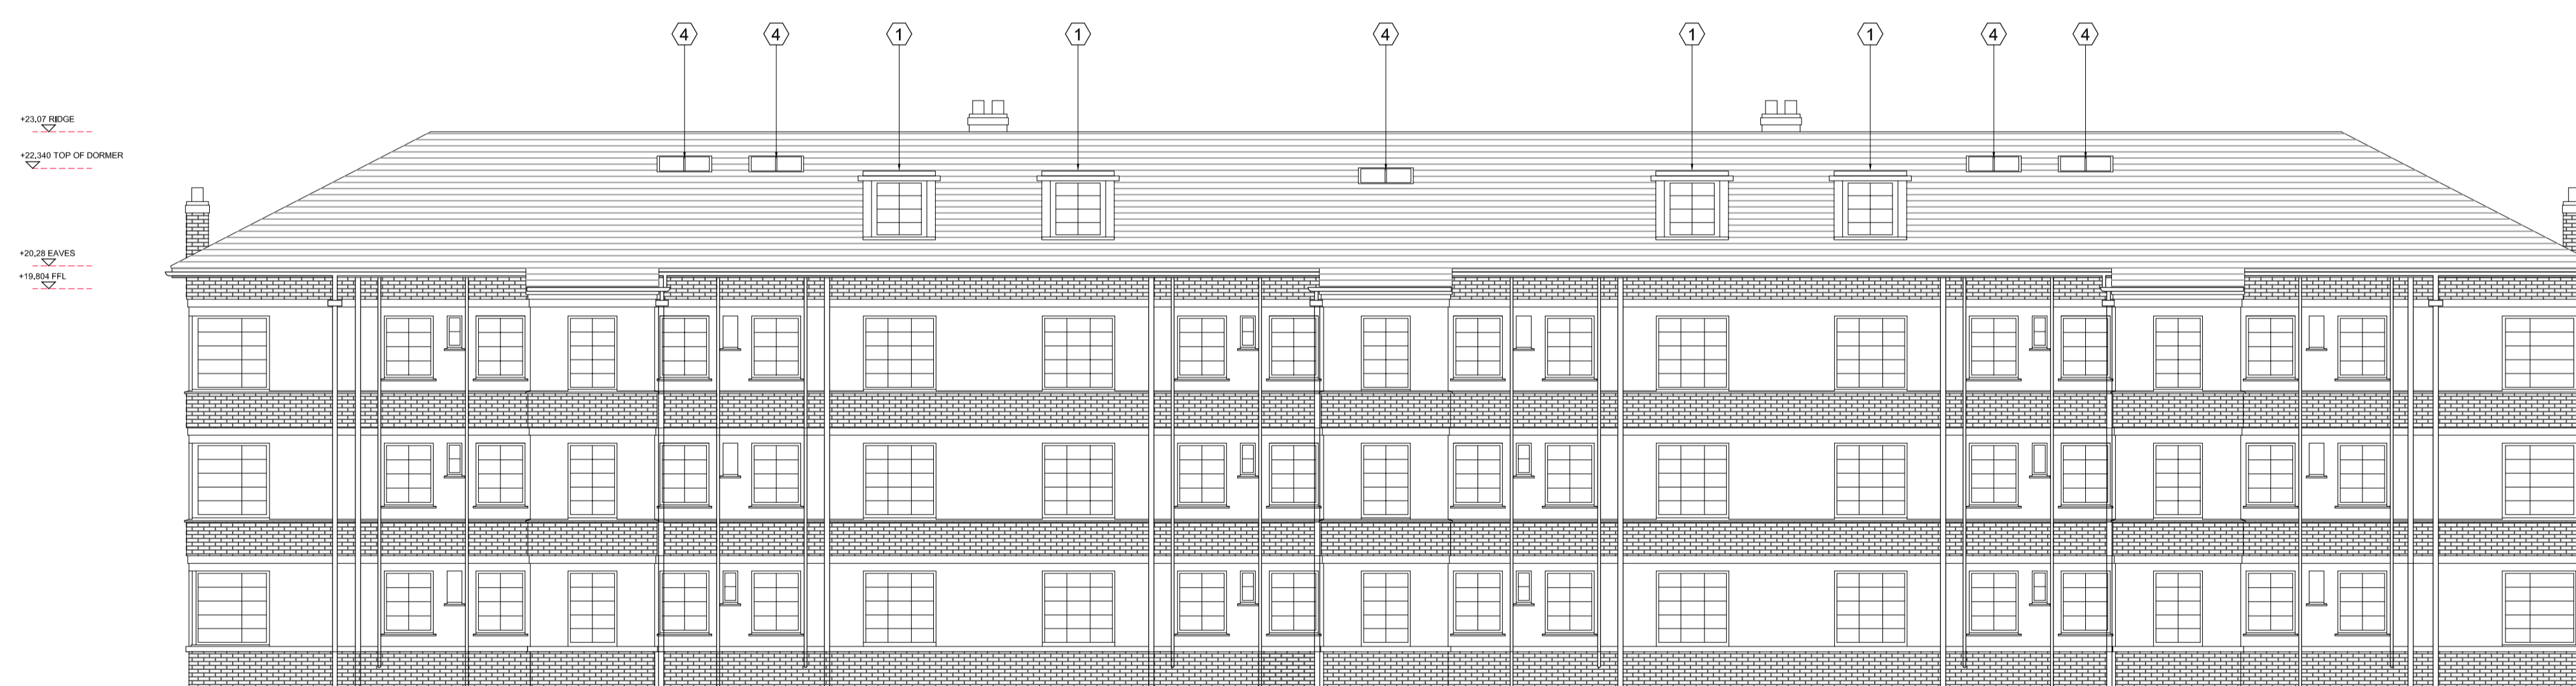

**PROPOSED SOUTH EASTERN ELEVATION**

**MATERIALS KEY**

- ① DORMER - WHITE RENDER FINISH TO MATCH EXISTING COLOUR, GRP ROOF.
- ② STAIR EXTENSION - WHITE RENDER FINISH TO MATCH EXISTING COLOUR.
- ③ GLAZING.
- ④ CONSERVATION STYLE ROOFLIGHT. VELUX SK01 - 1140x700mm. VELUX UK08 - 1340x1400mm.



A	ISSUED FOR PLANNING	16.12.16	AP
REV.		DATE	OWN.

**LANDMARK ARCHITECTURE LIMITED**  
 1st Floor | 19 Northfields Prospect |  
 Northfields | London | SW18 1PE  
 T 0203 338 0358  
 F 0208 870 3511  
 E [info@landmarkarchitecture.co.uk](mailto:info@landmarkarchitecture.co.uk)


project	<b>MANOR VALE BRENTFORD TW8 9JP</b>		
title	<b>EXISTING &amp; PROPOSED SOUTH EAST ELEVATION BLOCK C</b>		
scale	1:100 @ A1 1:200 @ A3	own	AP
date	NOV 2016	chk	TB
dtg no.	<b>713/ 413</b>	rev	<b>A</b>

**Notes**

Do not scale this drawing.  
All dimensions to be checked by the Contractor before construction proceeds.  
This drawing is the copyright of Landmark Architecture Limited and shall not be in any way used or reproduced without their prior written consent.

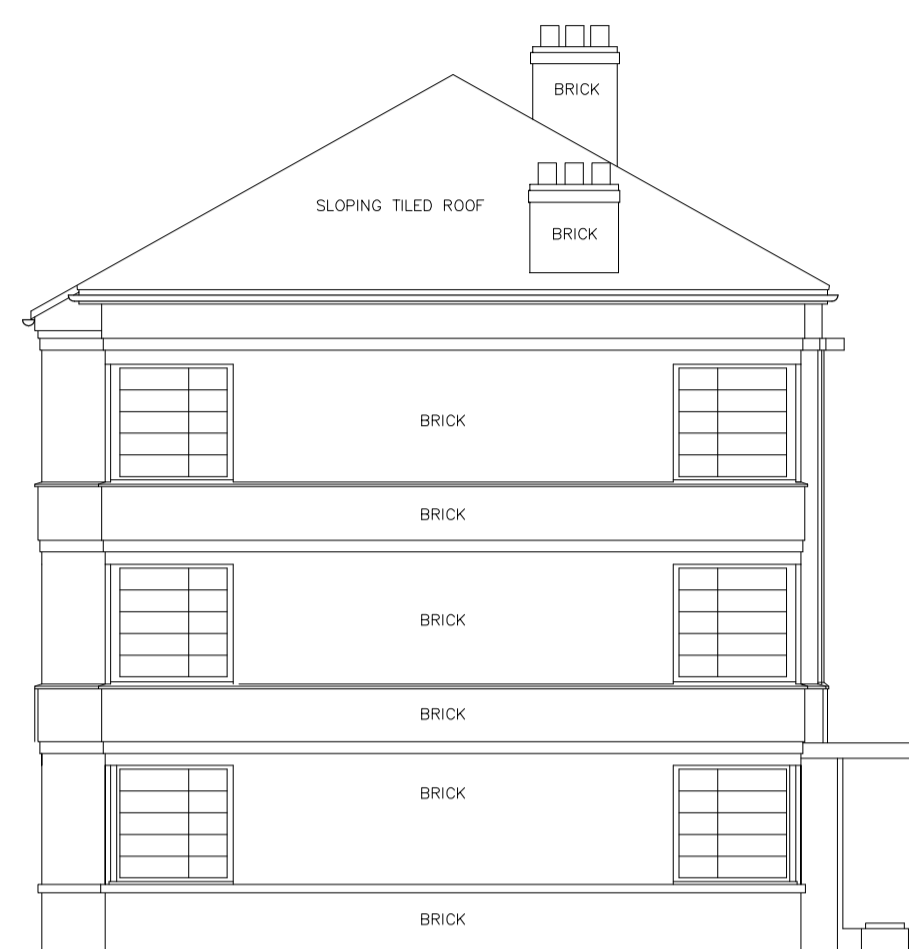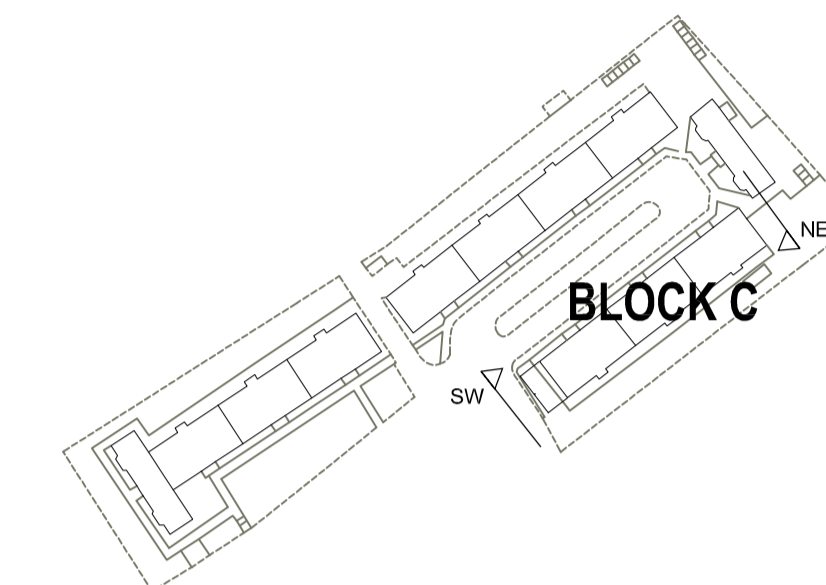


**EXISTING SOUTH WESTERN ELEVATION**

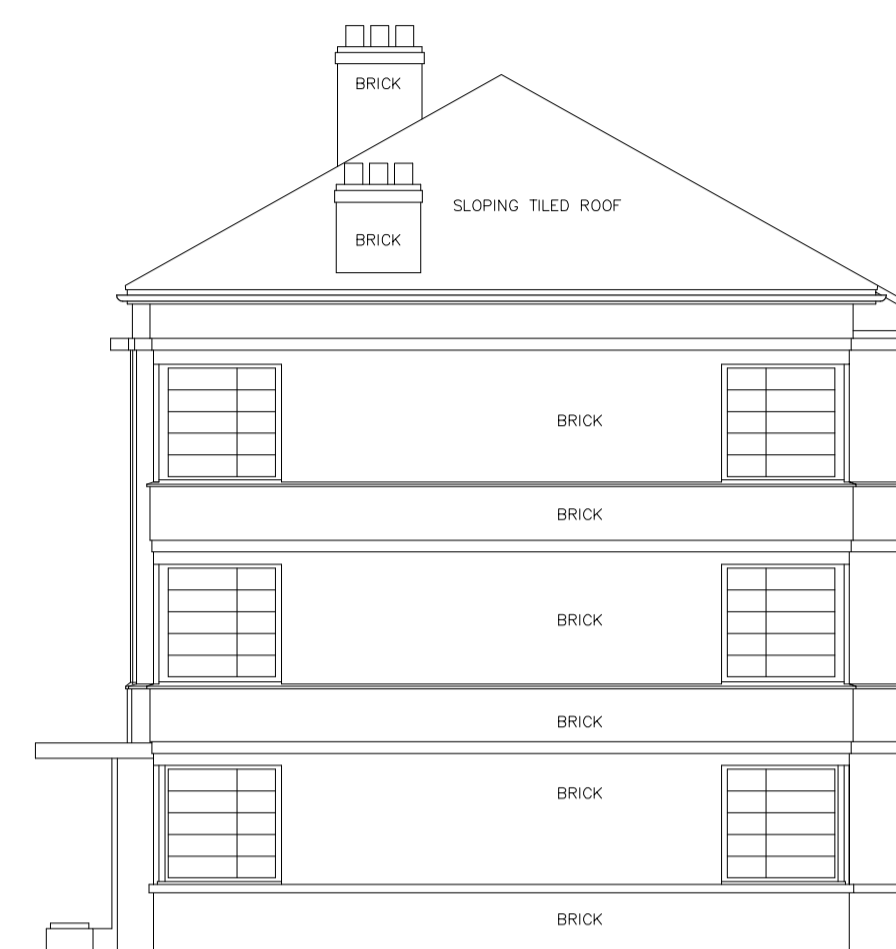


**EXISTING NORTH EASTERN ELEVATION**

**MATERIALS KEY**

- ① DORMER - WHITE RENDER FINISH TO MATCH EXISTING COLOUR, GRP ROOF.
- ② STAIR EXTENSION - WHITE RENDER FINISH TO MATCH EXISTING COLOUR.
- ③ GLAZING.
- ④ CONSERVATION STYLE ROOFLIGHT. VELUX SK01 - 1140x700mm. VELUX UK08 - 1340x1400mm.

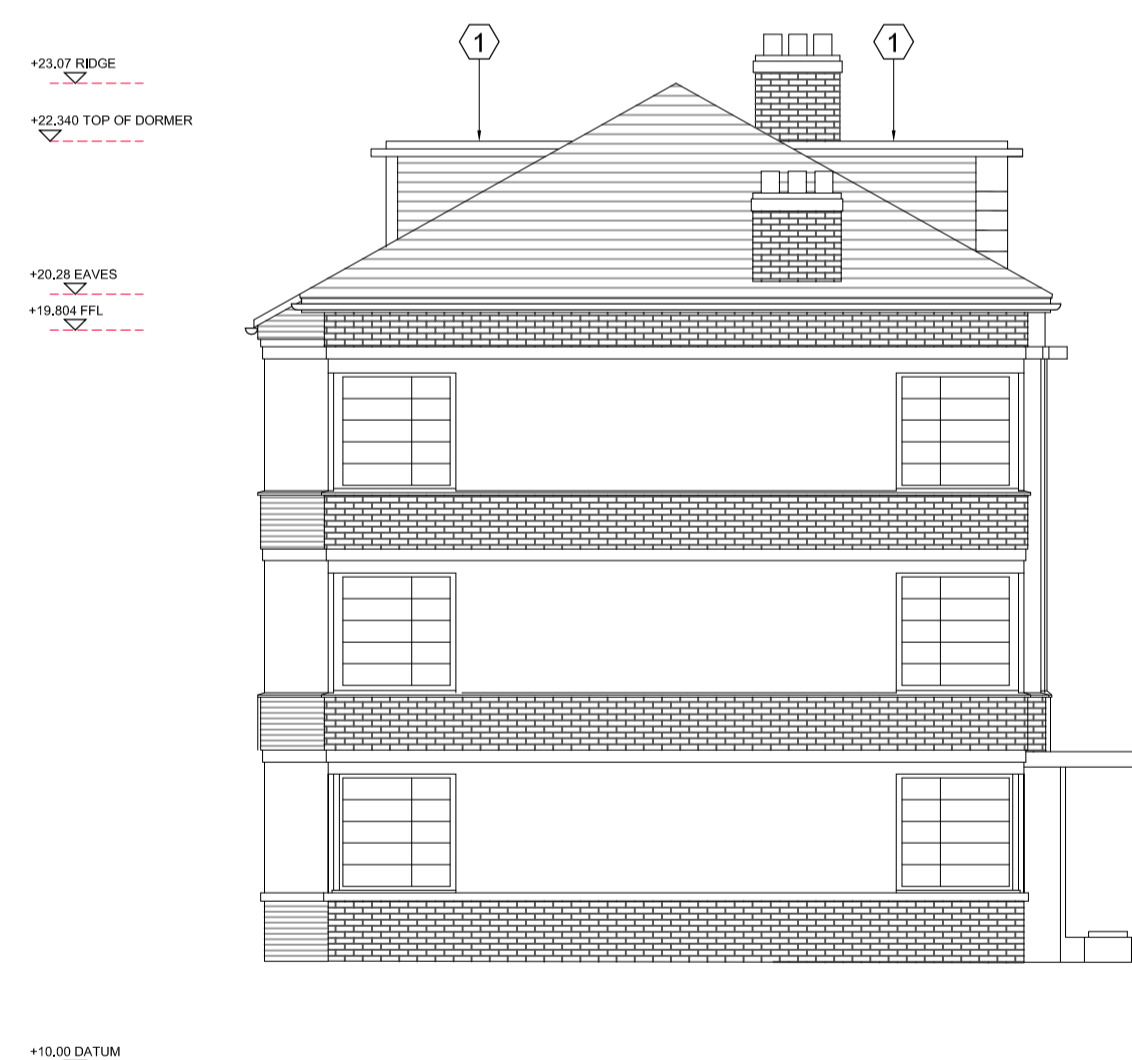


**PROPOSED SOUTH WESTERN ELEVATION**

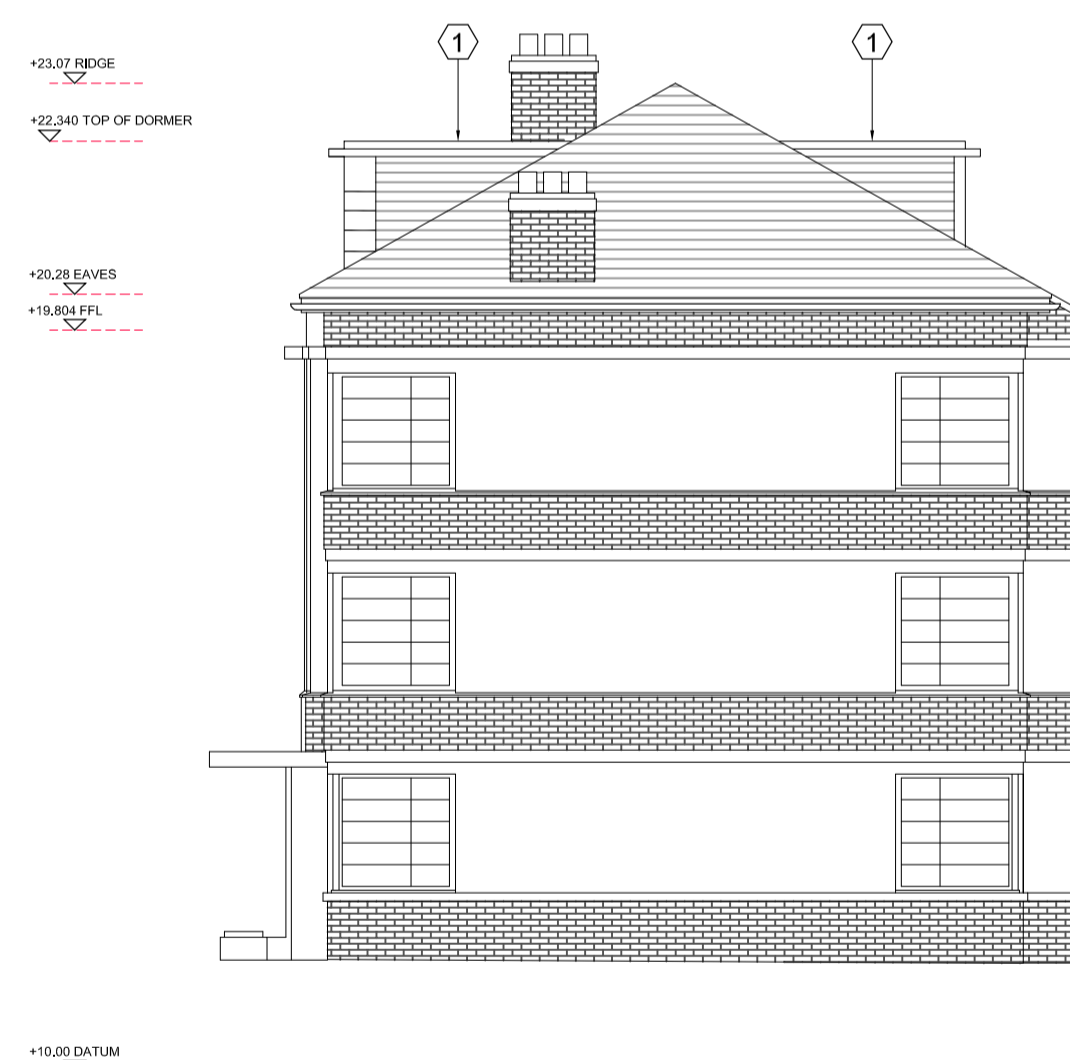

**PROPOSED NORTH EASTERN ELEVATION**

A	ISSUED FOR PLANNING	16.12.16	AP
REV.		DATE	OWN.

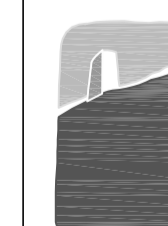

**LANDMARK ARCHITECTURE LIMITED**  
1st Floor | 19 Northfields Prospect |  
Northfields | London | SW18 1PE  
T 0203 338 0358  
F 0208 870 3511  
E info@landmarkarchitecture.co.uk

project **MANOR VALE  
BRENTFORD TW8 9JP**

title **EXISTING & PROPOSED NE & SW ELEVATION  
BLOCK C**



scale **1:100 @ A1**      dwn **AP**  
**1:200 @ A3**      chk **TB**

date **NOV 2016**

dtg no. **713/ 414**      rev **A**

**Notes**

Do not scale this drawing.  
 All dimensions to be checked by the Contractor before construction proceeds.  
 This drawing is the copyright of Landmark Architecture Limited and shall not be in any way used or reproduced without their prior written consent.

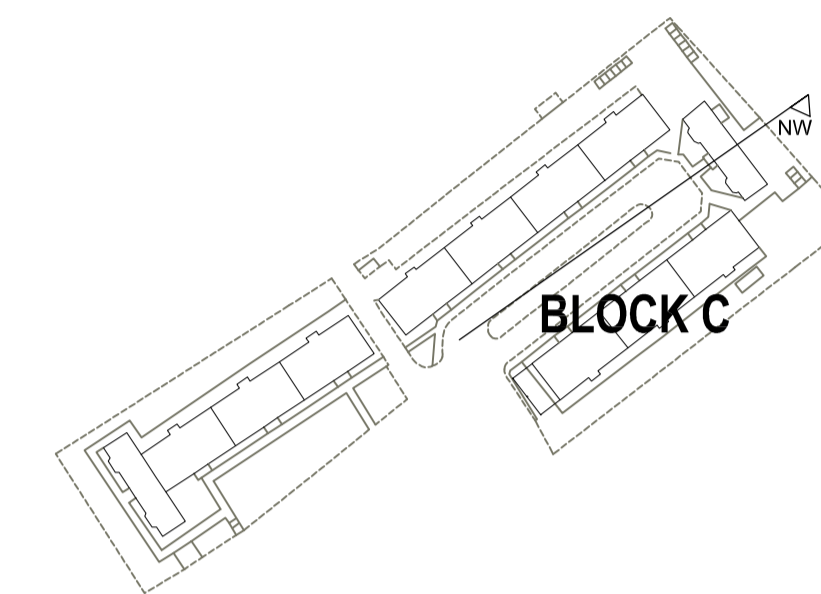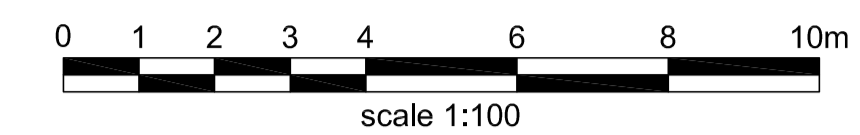


**EXISTING NORTH WESTERN ELEVATION**

**MATERIALS KEY**

- ① DORMER - WHITE RENDER FINISH TO MATCH EXISTING COLOUR, GRP ROOF.
- ② STAIR EXTENSION - WHITE RENDER FINISH TO MATCH EXISTING COLOUR.
- ③ GLAZING.
- ④ CONSERVATION STYLE ROOFLIGHT. VELUX SK01 - 1140x700mm. VELUX UK08 - 1340x1400mm.

+33.07 EDGE  
 +22.240 TOP OF DORMER  
 +20.28 EAVES  
 +19.822 FFL

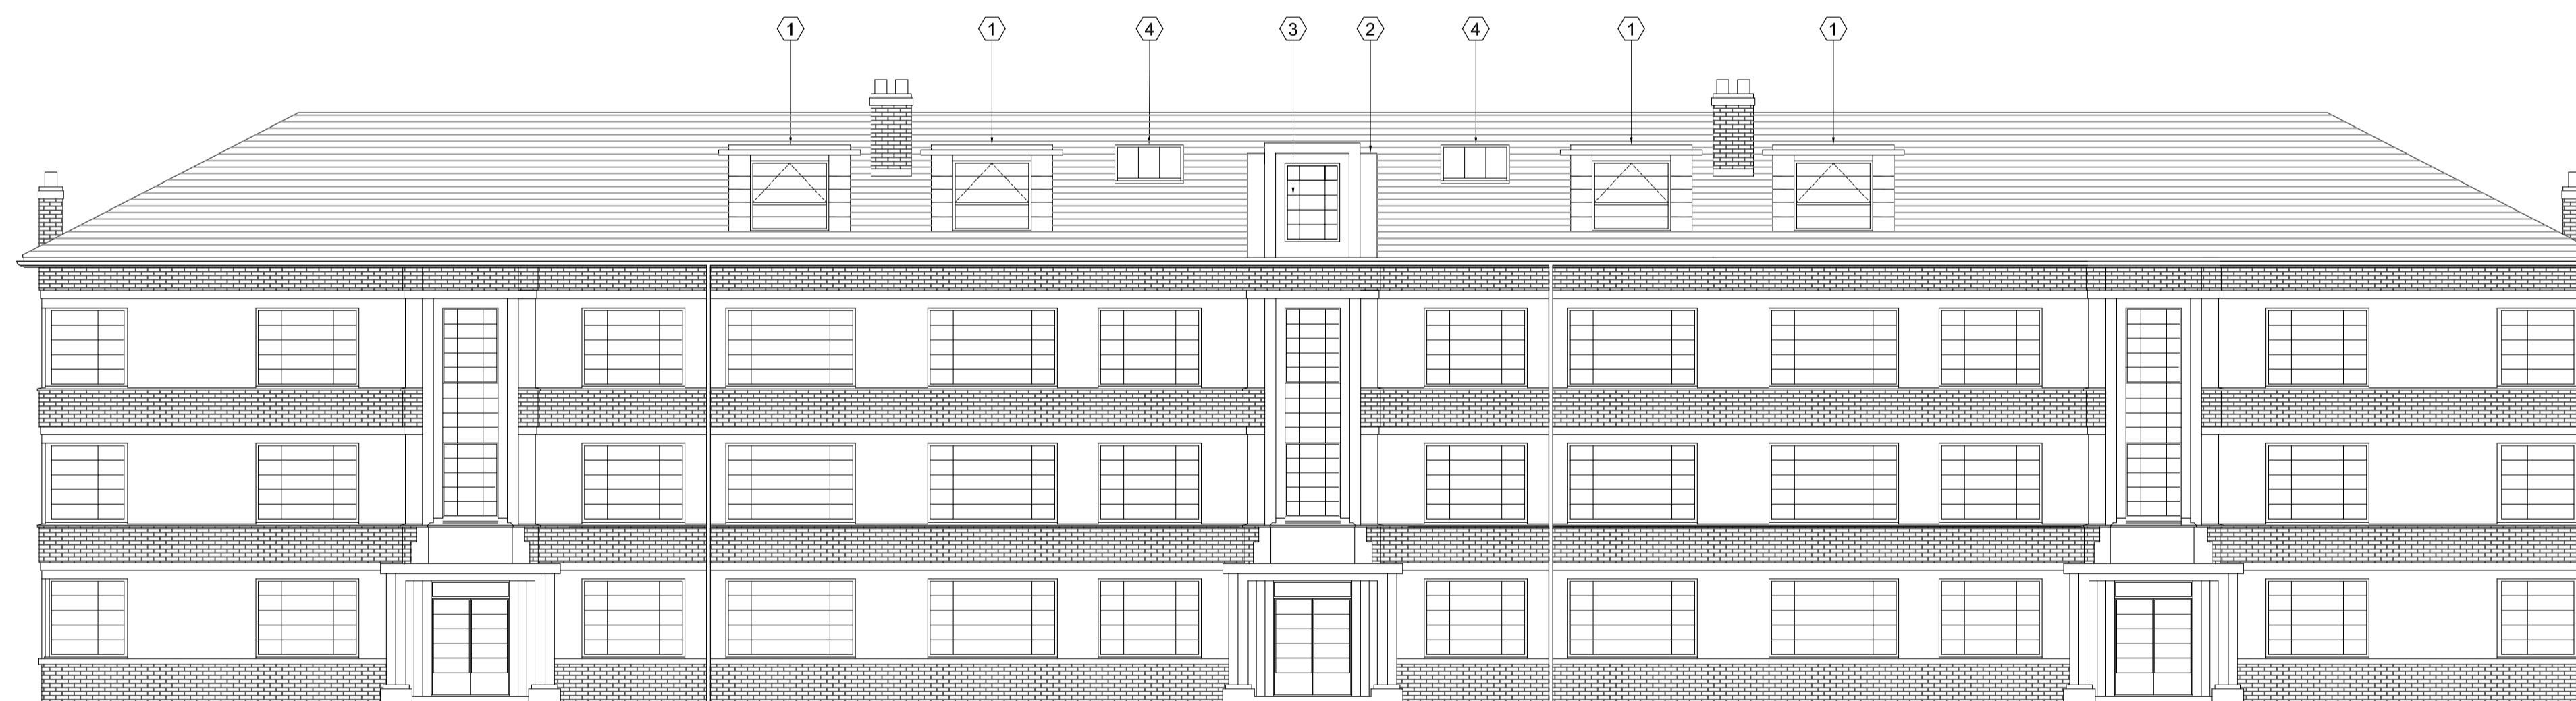

**PROPOSED NORTH WESTERN ELEVATION**

A	ISSUED FOR PLANNING	16.12.16	AP
REV.		DATE	OWN.

**LANDMARK ARCHITECTURE LIMITED**  
 1st Floor | 19 Northfields Prospect |  
 Northfields | London | SW18 1PE  
 T 0203 338 0358  
 F 0208 870 3511  
 E info@landmarkarchitecture.co.uk

project **MANOR VALE  
 BRENTFORD TW8 9JP**

title **EXISTING & PROPOSED NORTH WEST ELEVATION  
 BLOCK C**

scale **1:100 @ A1**      dwn **AP**  
**1:200 @ A3**      chk **TB**




date **NOV 2016**

drg no. **713/ 415**      rev **A**




**Notes**


Do not scale this drawing.  
 All dimensions to be checked by the Contractor before construction proceeds.  
 This drawing is the copyright of Landmark Architecture Limited and shall not be in any way used or reproduced without their prior written consent.

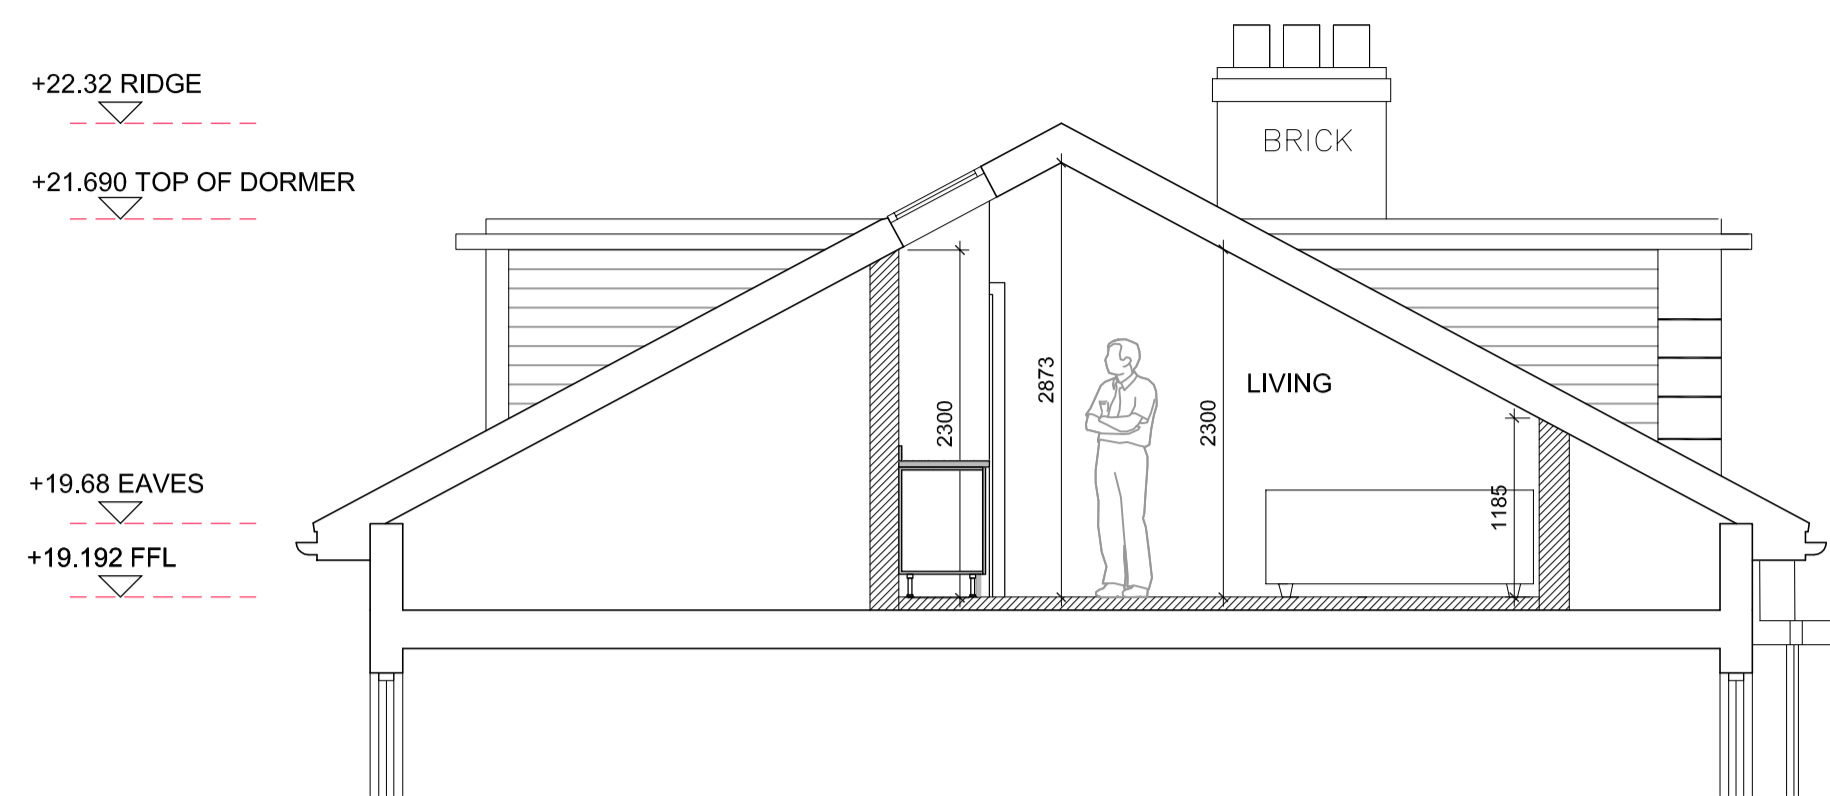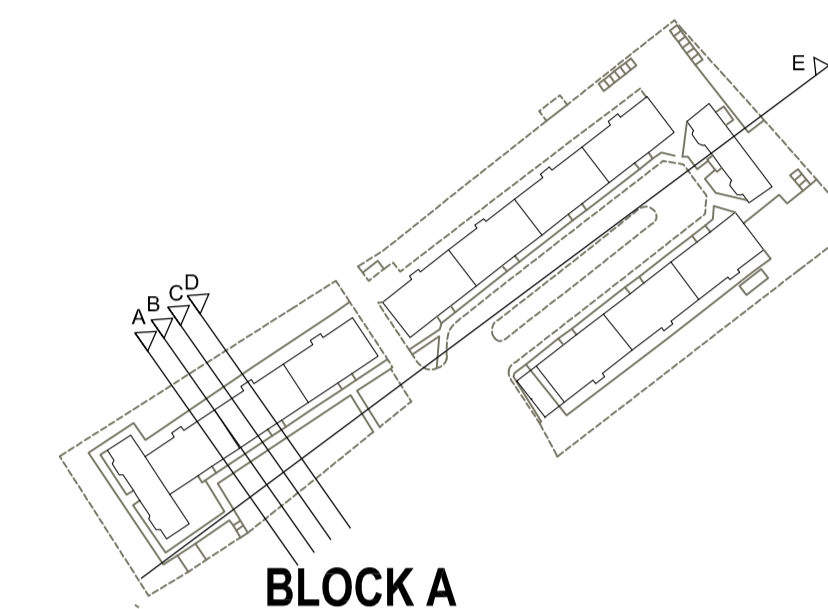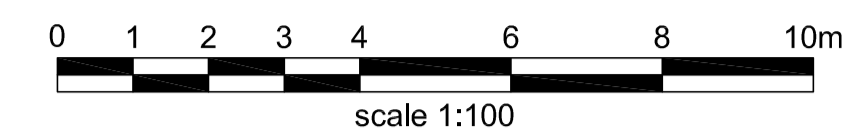


**PROPOSED SECTION A - LIVING @ 1:50**

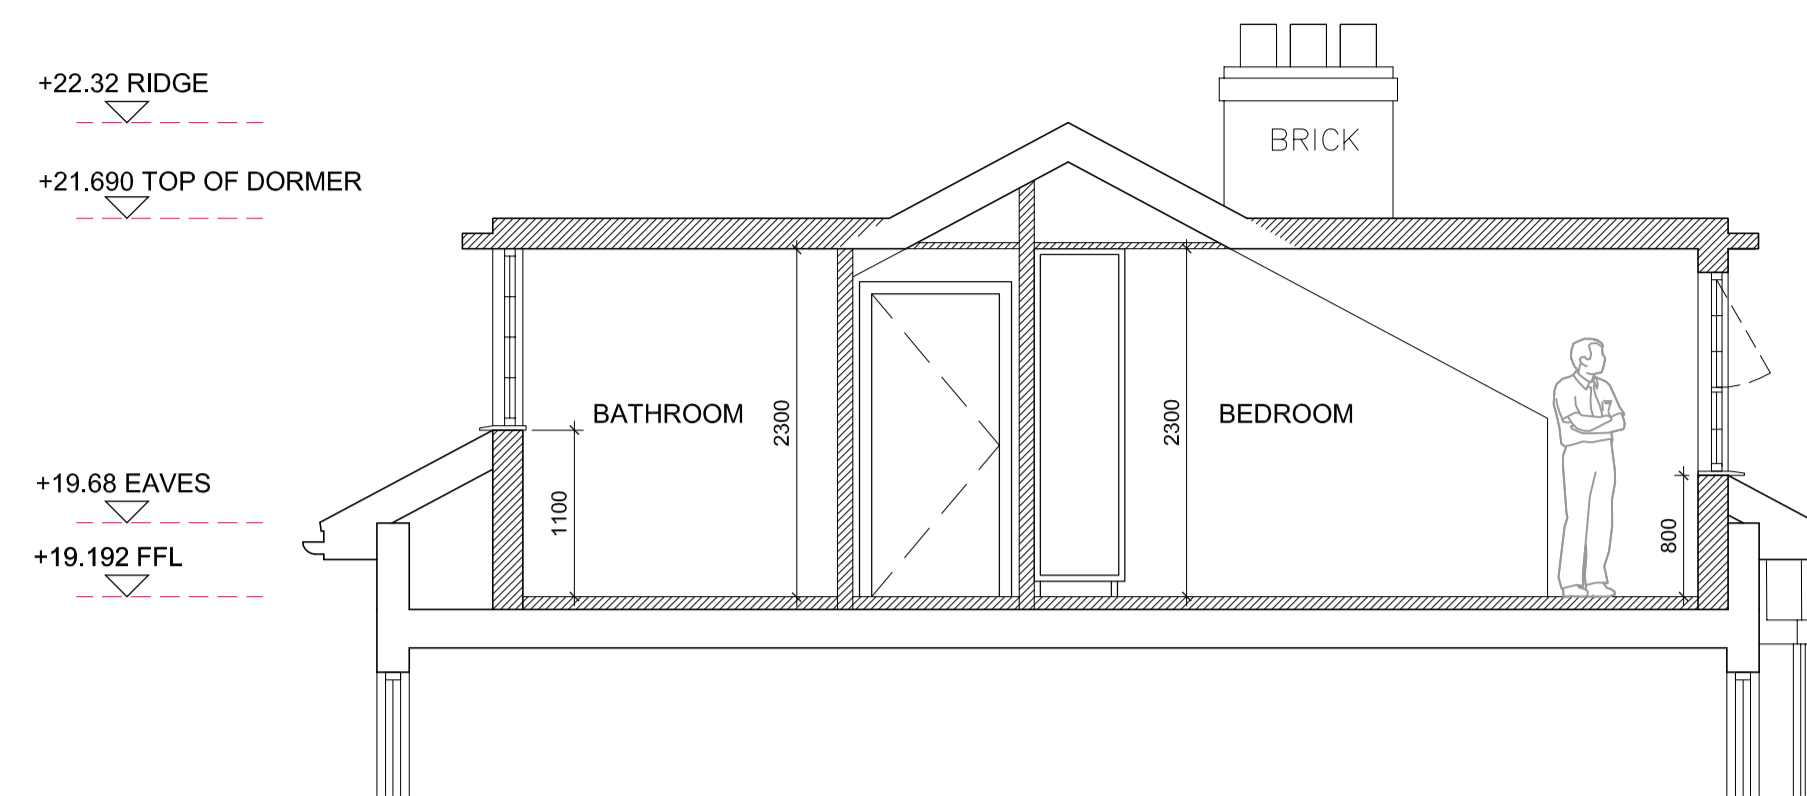

**PROPOSED SECTION B - BATHROOM / BEDROOM 1:50**

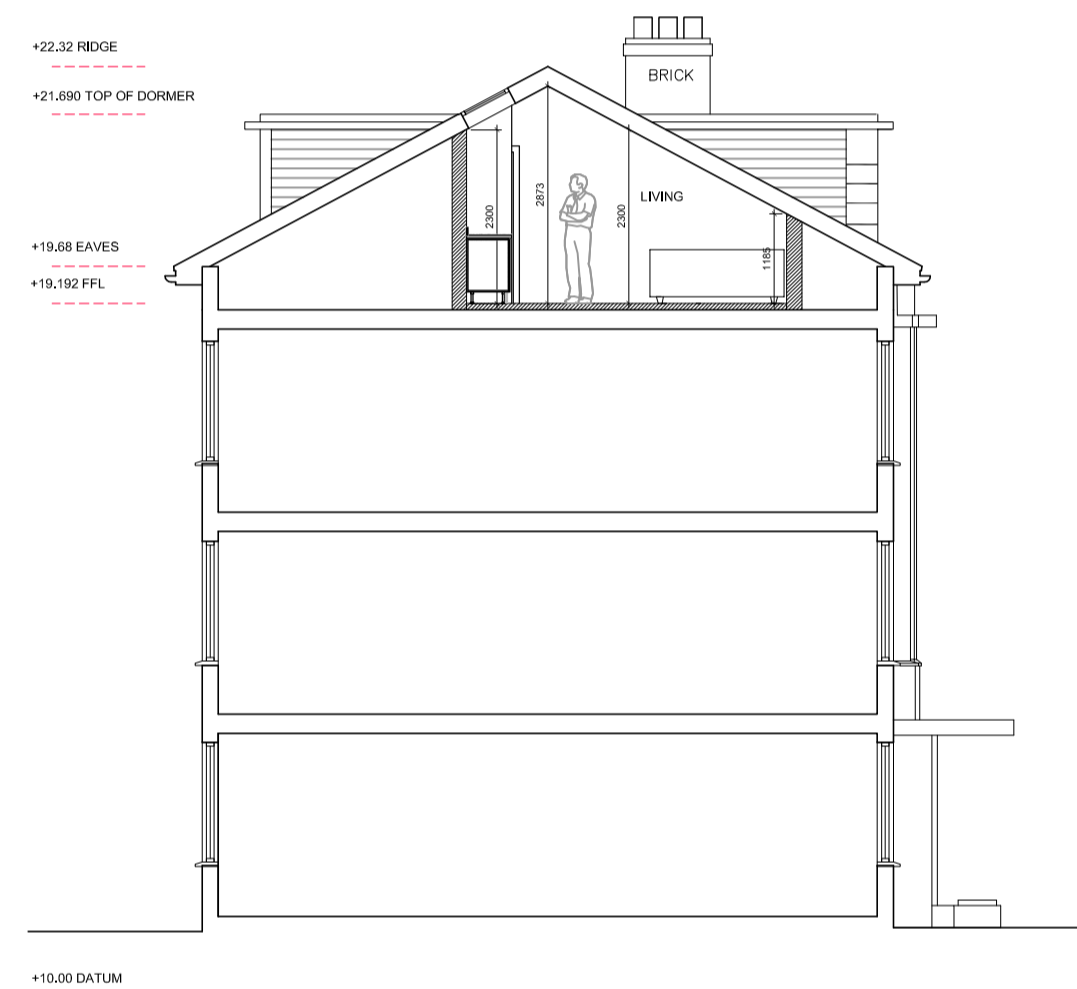

**PROPOSED SECTION A - LIVING 1:100**

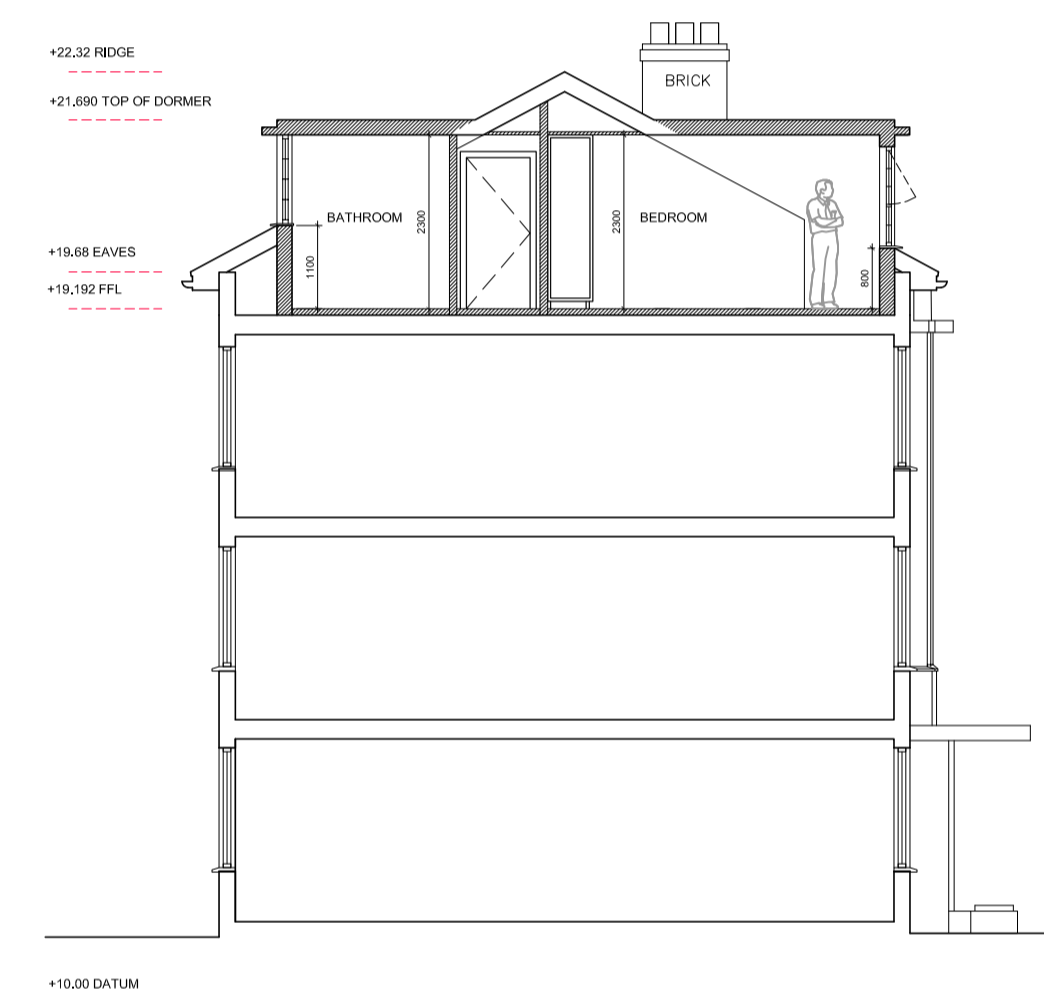

**PROPOSED SECTION B - BATHROOM / BEDROOM 1:100**



**PROPOSED LONG SECTION E - COURTYARD @ 1:250**




A	ISSUED FOR PLANNING	16.12.16	AP
REV.		DATE	OWN.

**LANDMARK ARCHITECTURE LIMITED**  
 1st Floor | 19 Northfields Prospect |  
 Northfields | London | SW18 1PE  
 T 0203 338 0358  
 F 0208 870 3511  
 E info@landmarkarchitecture.co.uk


project	<b>MANOR VALE BRENTFORD TW8 9JP</b>		
title	<b>PROPOSED TYPICAL SECTIONS 1 BLOCK A</b>		
scale	1:50, 1:100, 1:250 @ A1	dwn	AP
	1:100, 1:200, 1:500 @ A3	chk	TB
date	NOV 2016		
dtg no.	<b>713/ 416</b>	rev	<b>A</b>

**Notes**


Do not scale this drawing.  
 All dimensions to be checked by the Contractor before construction proceeds.  
 This drawing is the copyright of Landmark Architecture Limited and shall not be in any way used or reproduced without their prior written consent.

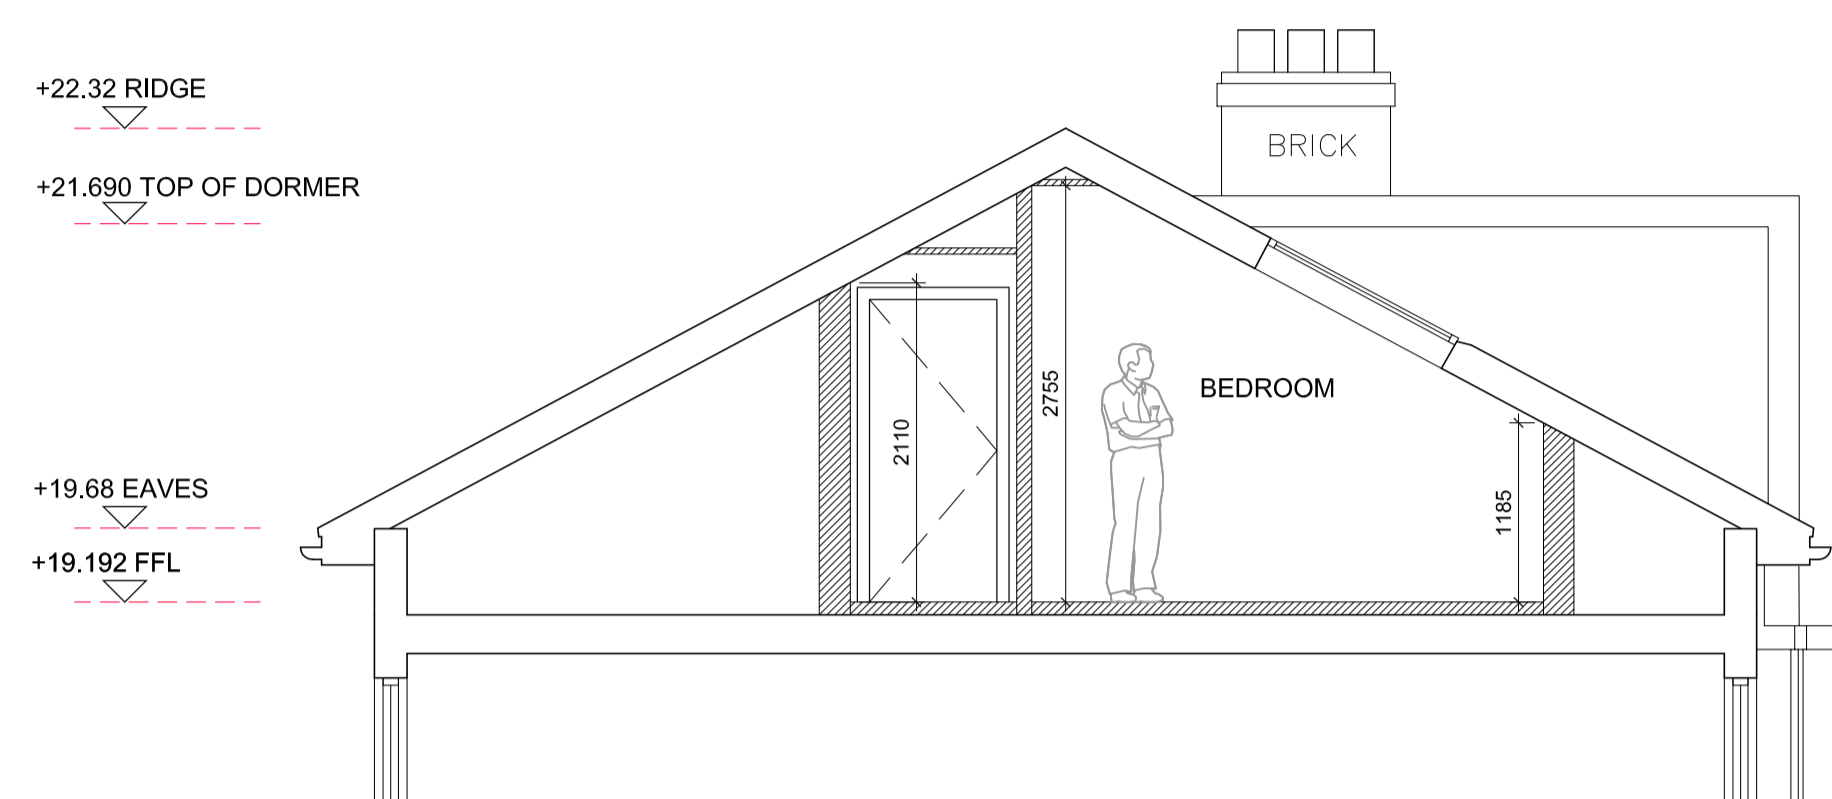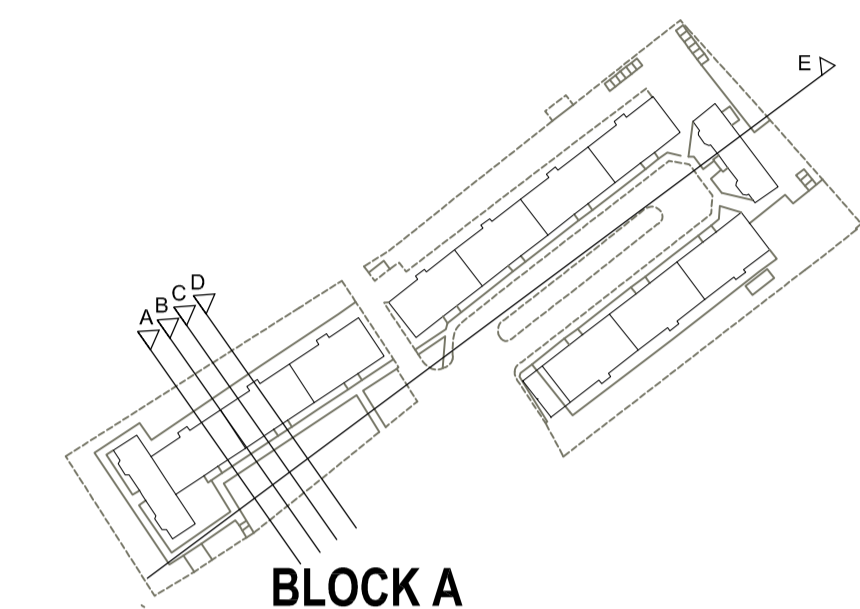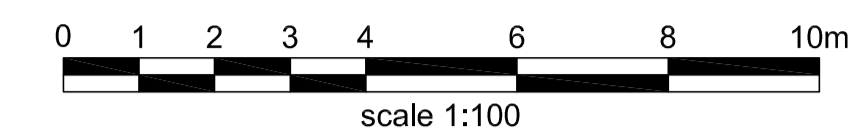


**PROPOSED SECTION C - BEDROOM 1:50**

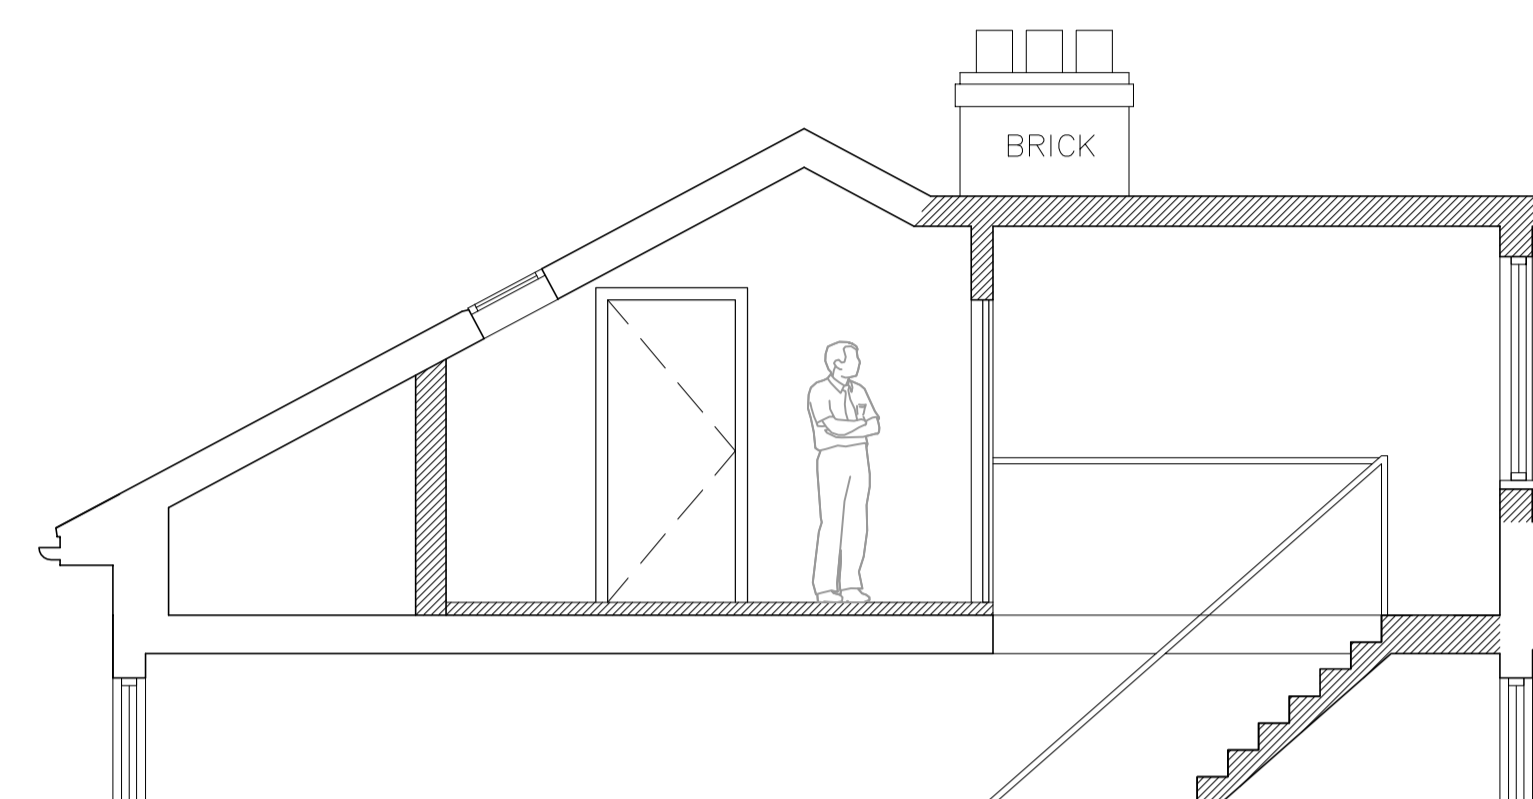

**PROPOSED SECTION D - STAIR CORE 1:50**

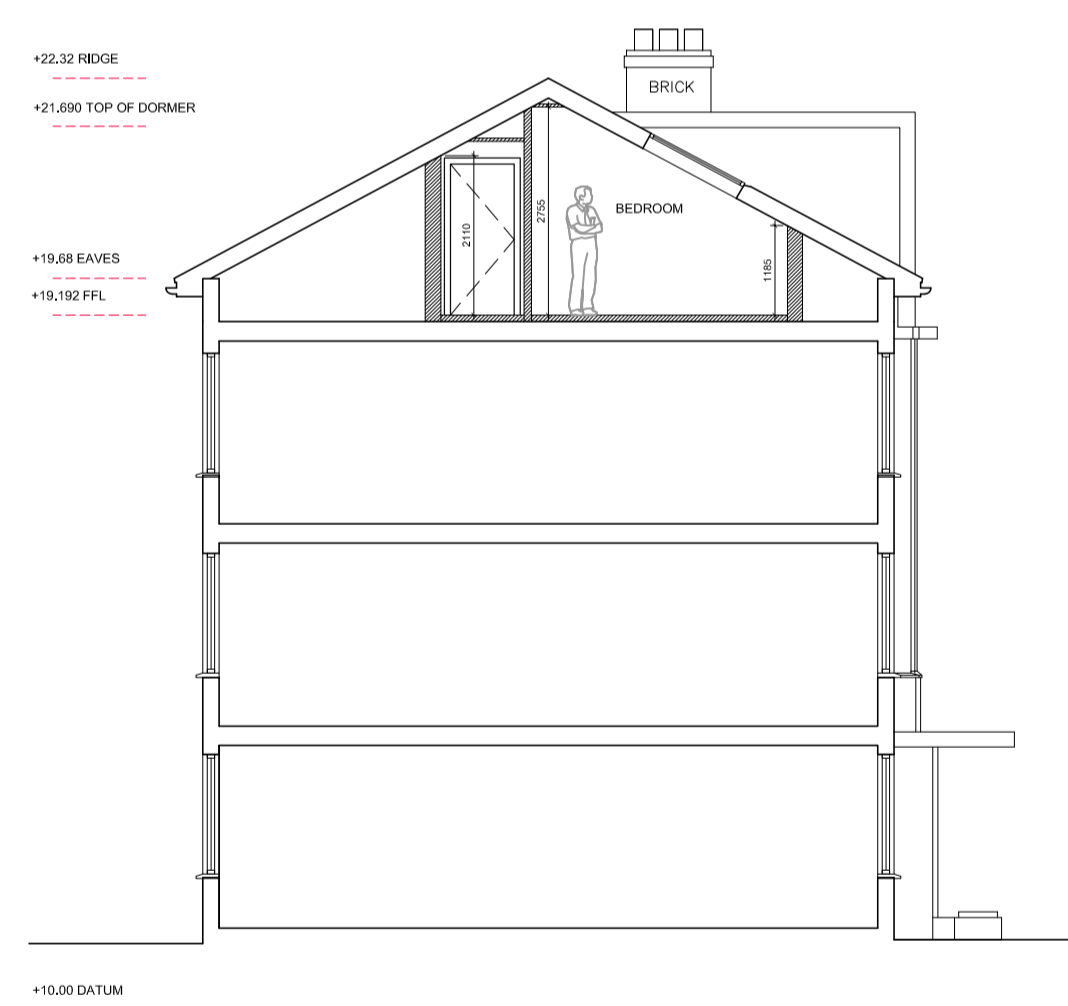

**PROPOSED SECTION C - KITCHEN / LIVING 1:100**

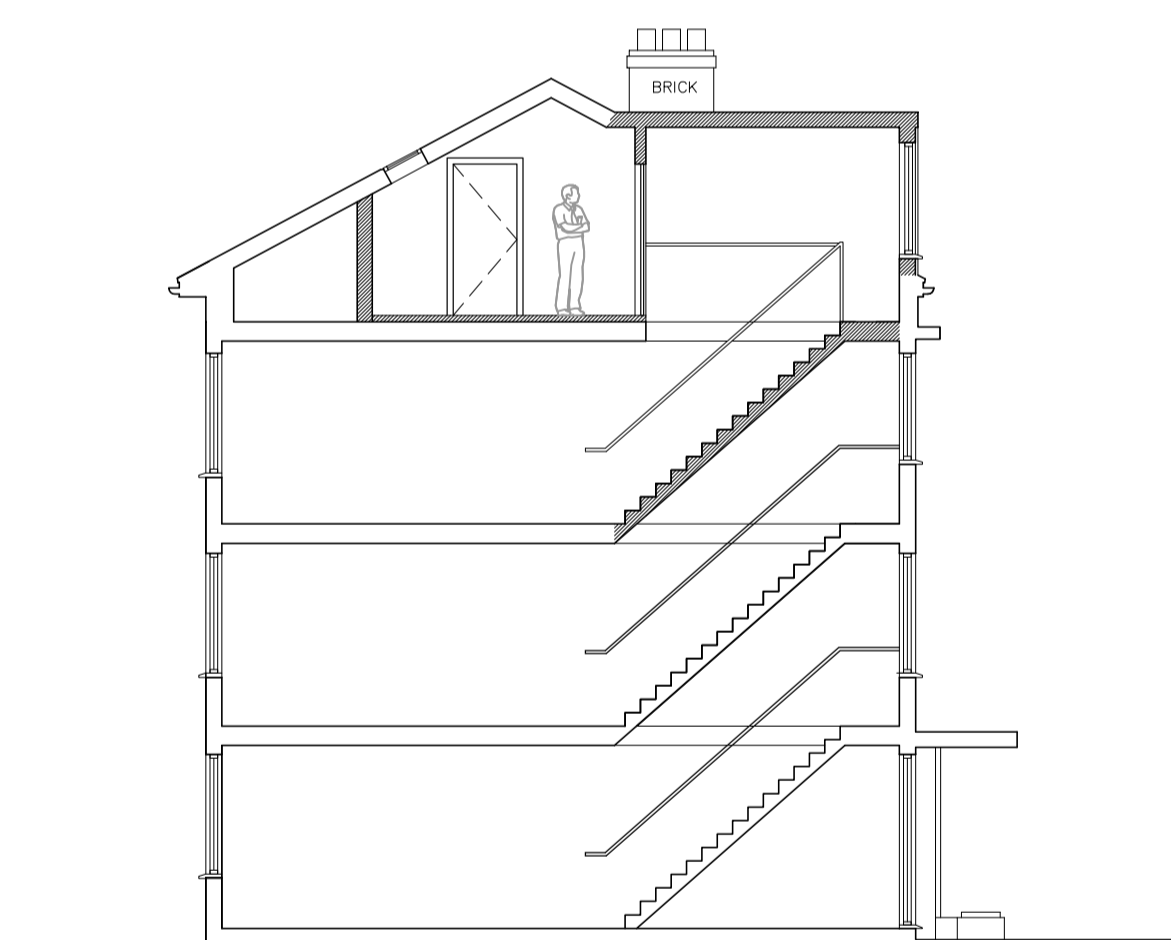

**PROPOSED SECTION D - STAIR CORE 1:100**

A	ISSUED FOR PLANNING	16.12.16	AP
REV.		DATE	OWN.

**LANDMARK ARCHITECTURE LIMITED**  
 1st Floor | 19 Northfields Prospect |  
 Northfields | London | SW18 1PE  
 T 0203 358 0358  
 F 0208 870 3511  
 E info@landmarkarchitecture.co.uk

project **MANOR VALE  
BRENTFORD TW8 9JP**

title **PROPOSED TYPICAL SECTIONS 2  
BLOCK A**

scale **1:50, 1:100, 1:250 @ A1** dwn **AP**  
**1:100, 1:200, 1:500 @ A3**

date **NOV 2016** chk **TB**

dtg no. **713/ 417** rev **A**